

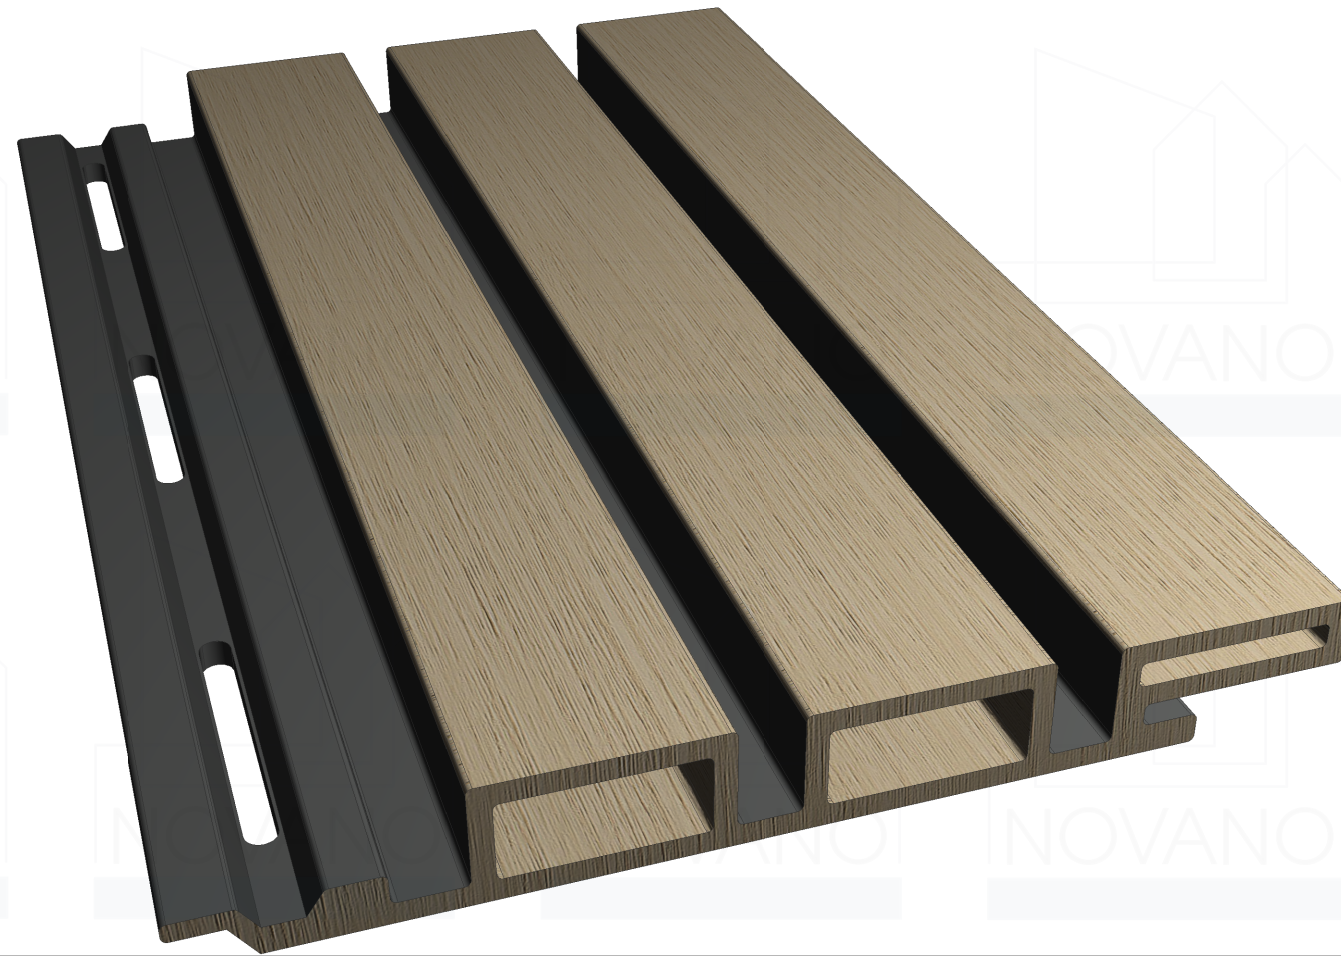


DIMENSION LEGEND

Millimeter (mm)
[Inches (") / Foot (')]

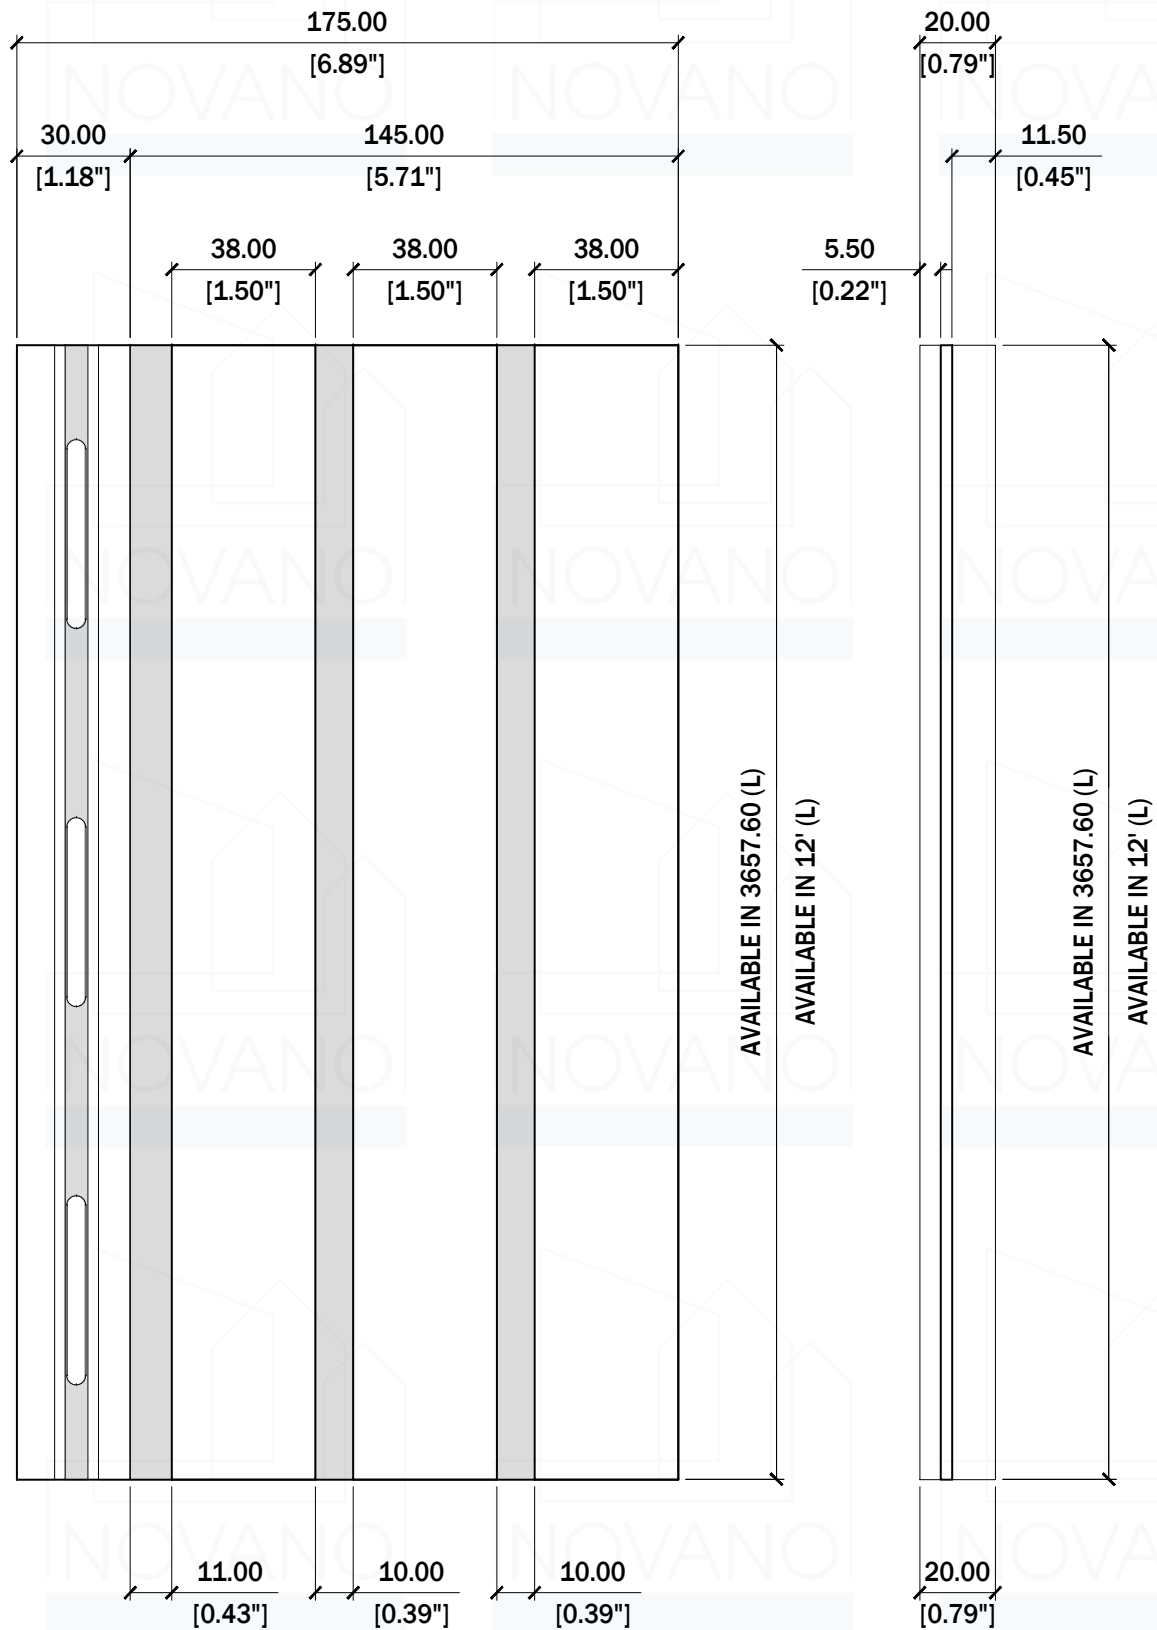

3 ISOMETRIC VIEW
SCALE 1:2 MTRS
0 100MM

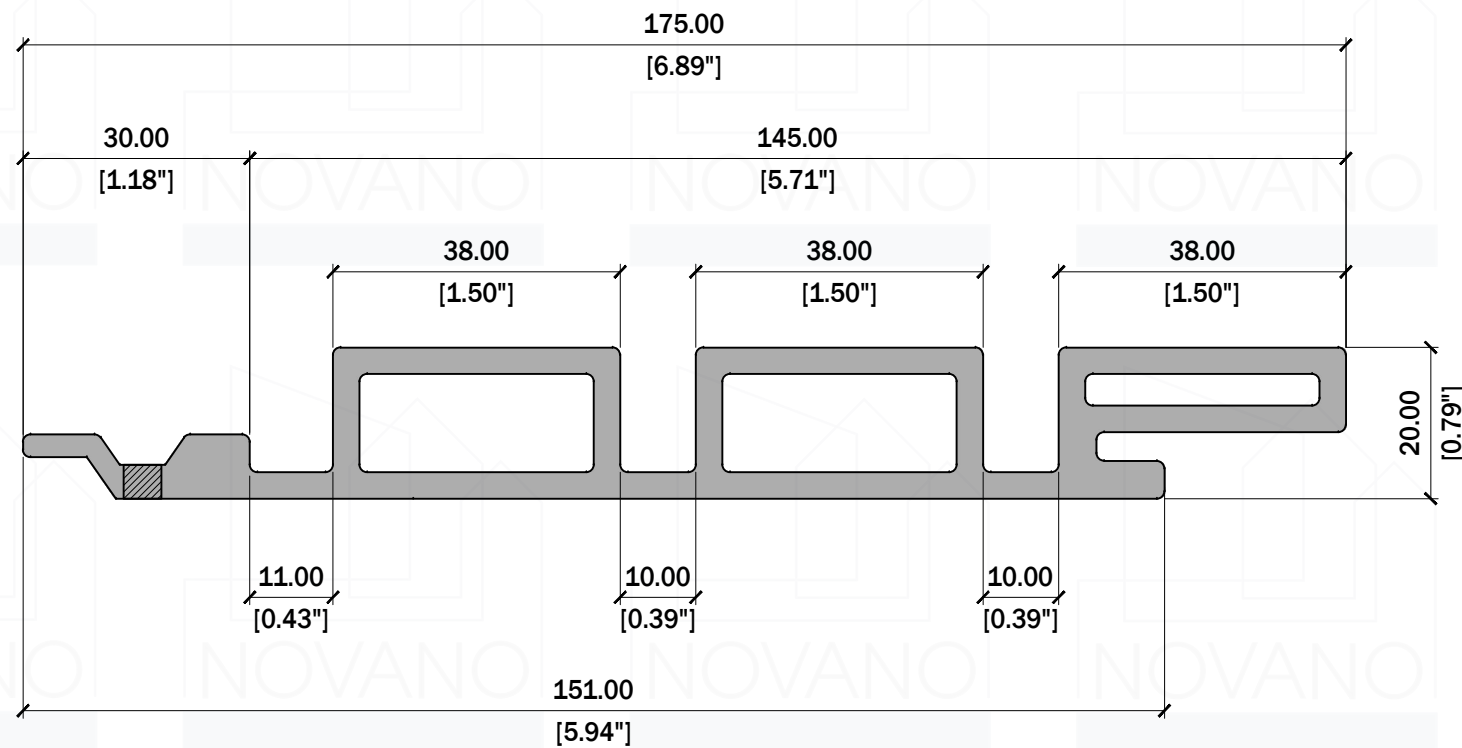

TITLE:	
6" LUSSO PROFILE	
PRODUCT CODE:	
NV-SID-14538-LUBL	
DIMENSIONS (W x T x L):	
145 MM x 20 MM x 3.65 M	
5 3/4 IN x 3/4 IN x 12 FT	
SPECIFICATION:	
TECHNICAL DRAWING SPECIFICATION	
SHEET CONTENTS:	
- PLAN	
- SIDE ELEVATION	
- ISOMETRIC VIEW	
- FRONT ELEVATION	
CONTINENT:	
NOVANO BUILDING PRODUCTS USA	
SHEET SIZE:	DRAWING NO.:
A-3	6L - 1
DATE:	REVISION:
05.05.2026	0
DRAWN BY:	DATE:
ACD	05.05.2026
CHECKED BY:	DATE:
THIS DRAWING AS AN INSTRUMENT OF SERVICE IS THE PROPERTY OF NOVANO AND AS SUCH MUST NOT BE REPRODUCED OR COPIED IN PART OR IN WHOLE WITHOUT THE PERMISSION OF THE AUTHOR.	
PROTECTED BY COPYRIGHT LAW.	