

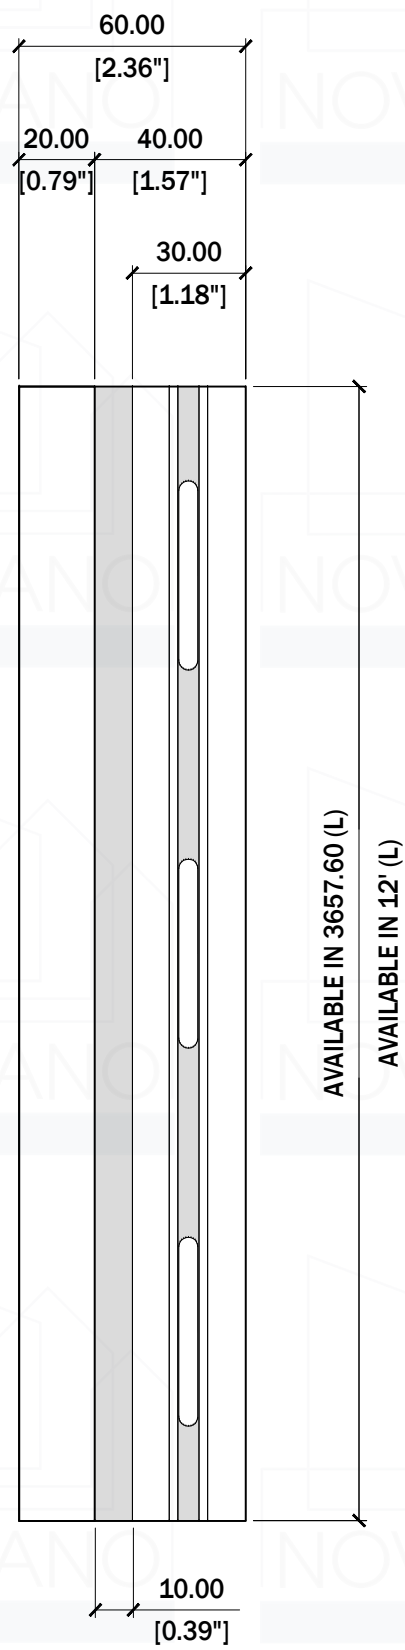


DIMENSION LEGEND

Millimeter (mm)
[Inches (") / Foot (')]]

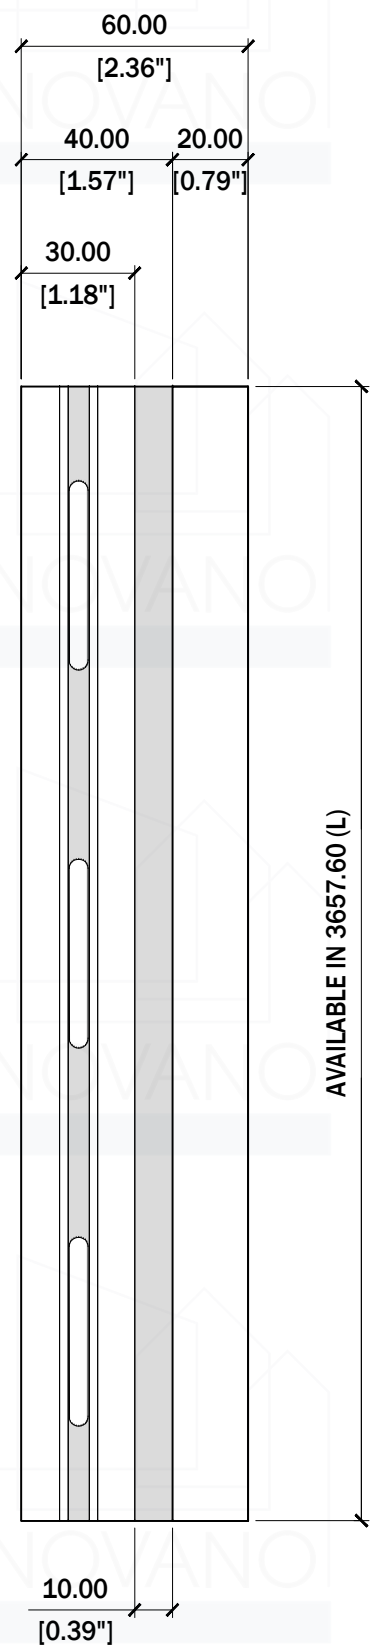

3 ISOMETRIC VIEW
LCP 1 SCALE NTS

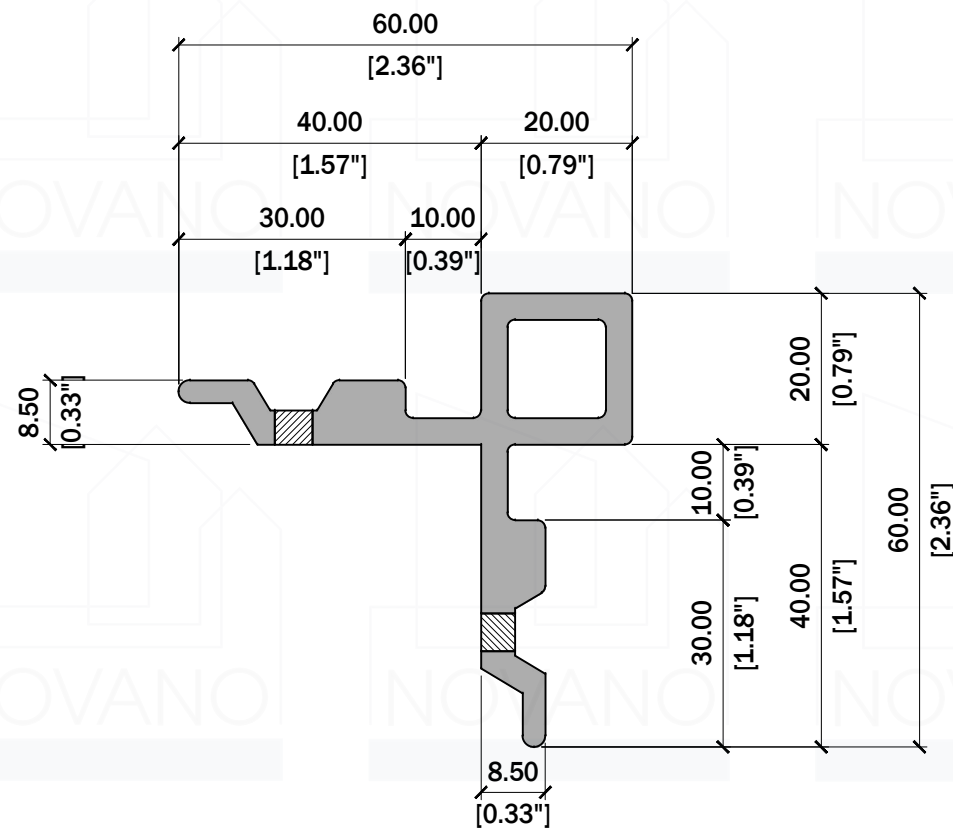

4 FRONT ELEVATION
LCP 1 SCALE 1:1 MTRS 50MM

1 PLAN
LCP 1 SCALE 1:2 MTRS 100MM

2 SIDE ELEVATION
LCP 1 SCALE 1:2 MTRS 100MM



TITLE:
**LUSO
CORNER
PROFILE**

PRODUCT CODE:
NV-SID-2020-LUBLCRP

DIMENSIONS (W x T x L):
20 MM x 20 MM x 3.65 M
¾ IN x ¾ IN x 12 FT

SPECIFICATION:
**TECHNICAL
DRAWING
SPECIFICATION**

SHEET CONTENTS:

- PLAN
- SIDE ELEVATION
- ISOMETRIC VIEW
- FRONT ELEVATION

CONTINENT:
**NOVANO BUILDING
PRODUCTS
USA**

SHEET SIZE: **A-3** DRAWING NO: **LCP - 1**

DATE: **05.05.2026** REVISION: **0**

DRAWN BY: **ACD** DATE: **05.05.2026**

CHECKED BY: DATE:

THIS DRAWING AS AN INSTRUMENT OF SERVICE IS THE PROPERTY OF **NOVANO** AND AS SUCH MUST NOT BE REPRODUCED OR COPIED IN PART OR IN WHOLE WITHOUT THE PERMISSION OF THE AUTHOR.

PROTECTED BY COPYRIGHT LAW.