
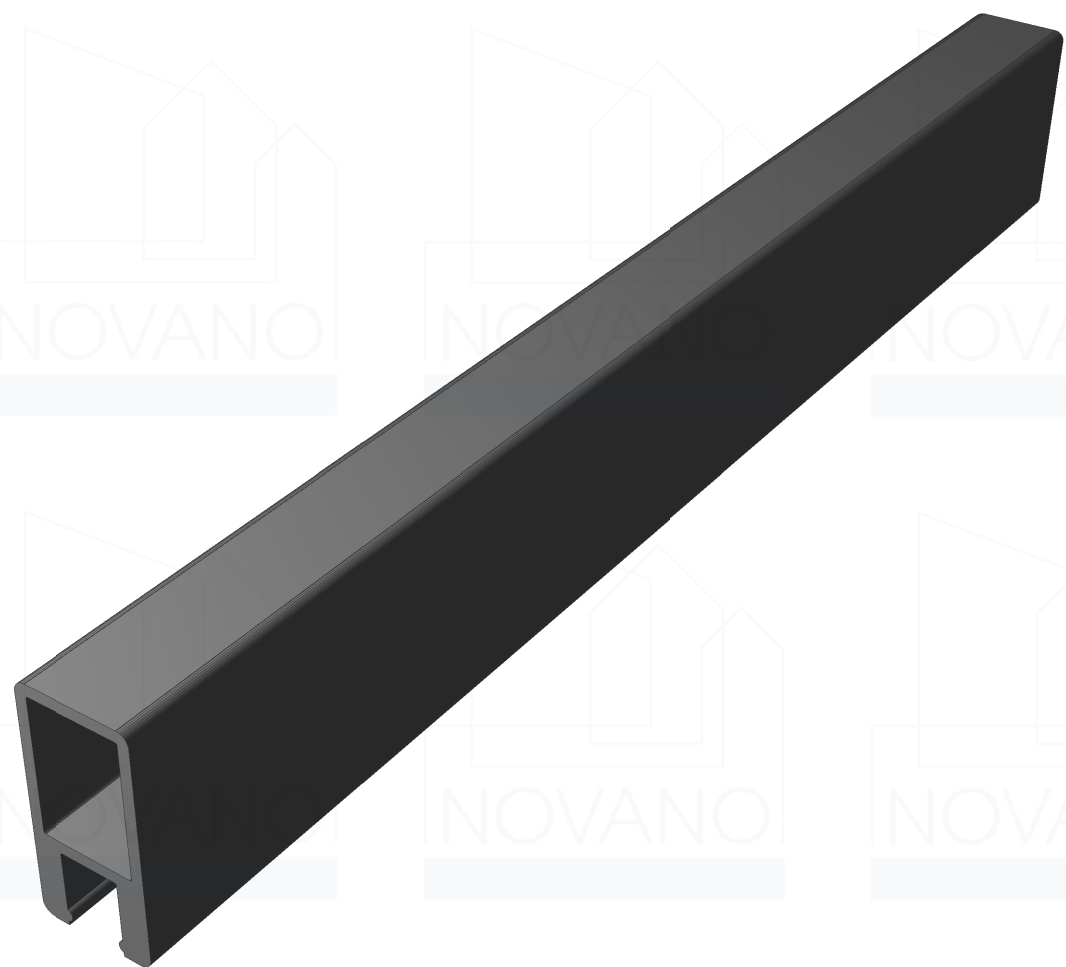


DIMENSION LEGEND

Millimeter (mm)

[Inches (") / Foot (')]

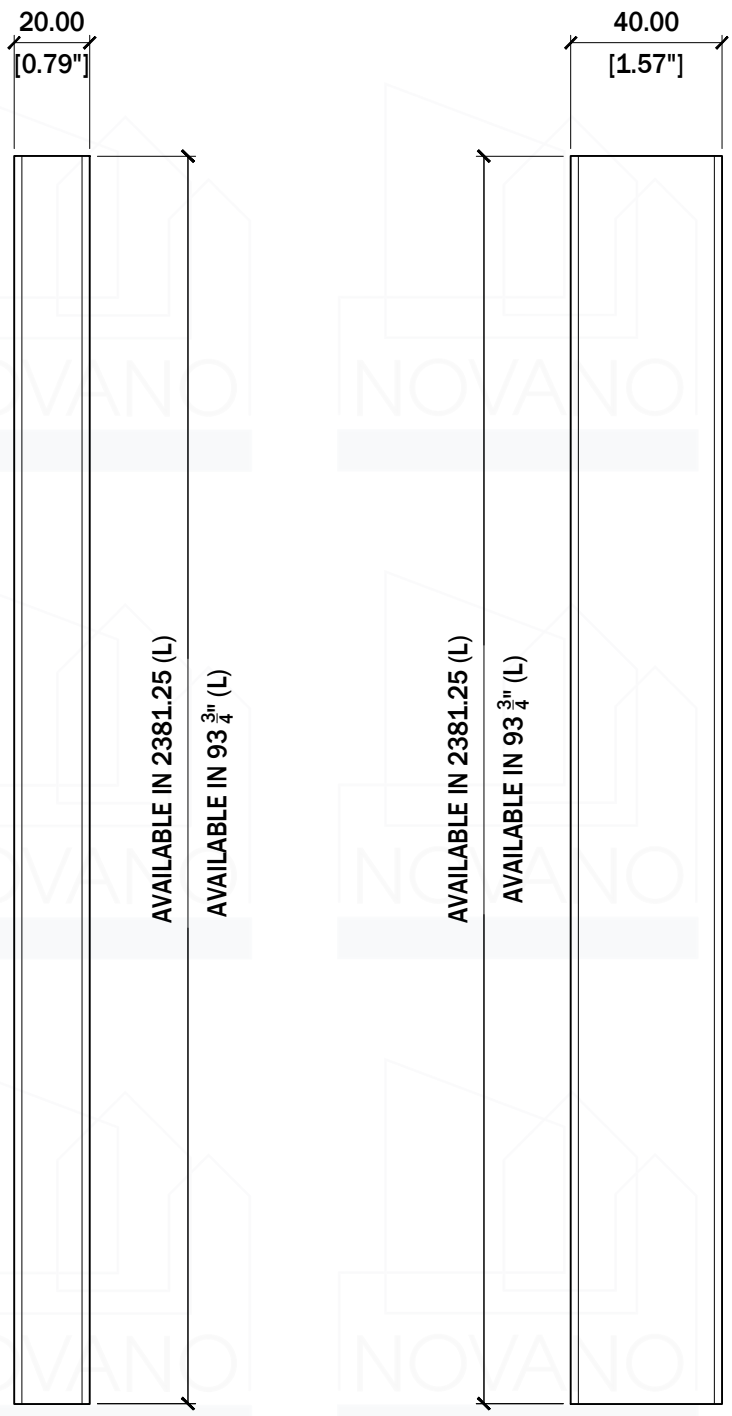


3

F 6

SCALE

NTS

ISOMETRIC VIEW

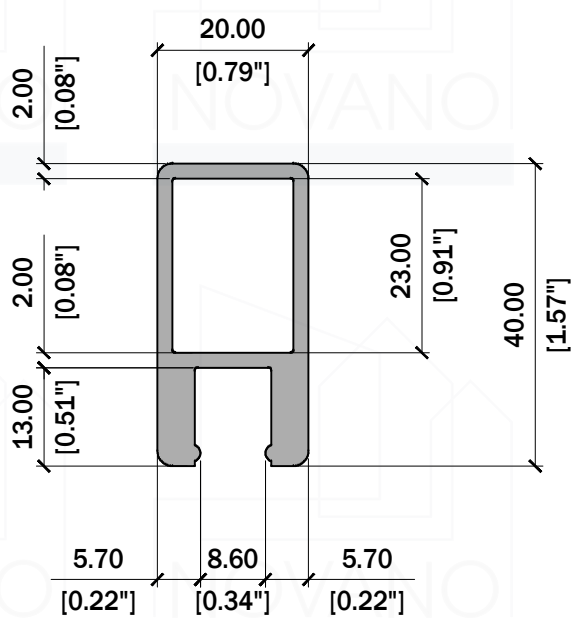

4

F 6

SCALE

1:1 MTRS

50MM

FRONT ELEVATION

1

F 6

SCALE

1:2 MTRS

100MM

PLAN

2

F 6

SCALE

1:2 MTRS

100MM

SIDE ELEVATION



TITLE :	
FENCE TOP RAIL	
PRODUCT CODE : NV-FEC2013-ALUTOP	
DIMENSIONS (W x T x L) : 20 x 40 x 2381.25 MM 0.79 IN x 1.57 IN x 93 ³ / ₄ IN	
SPECIFICATION :	
TECHNICAL DRAWING SPECIFICATION	
SHEET CONTENTS :	
- PLAN	
- SIDE ELEVATION	
- ISOMETRIC VIEW	
- FRONT ELEVATION	
CONTINENT :	
NOVANO BUILDING PRODUCTS USA	
SHEET SIZE :	DRAWING NO :
A-3	F - 6
DATE :	REVISION :
06.19.2026	0
DRAWN BY :	DATE :
ACD	06.19.2026
CHECKED BY :	DATE :
THIS DRAWING AS AN INSTRUMENT OF SERVICE IS THE PROPERTY OF NOVANO AND AS SUCH MUST NOT BE REPRODUCED OR COPIED IN PART OR IN WHOLE WITHOUT THE PERMISSION OF THE AUTHOR.	
PROTECTED BY COPYRIGHT LAW.	