
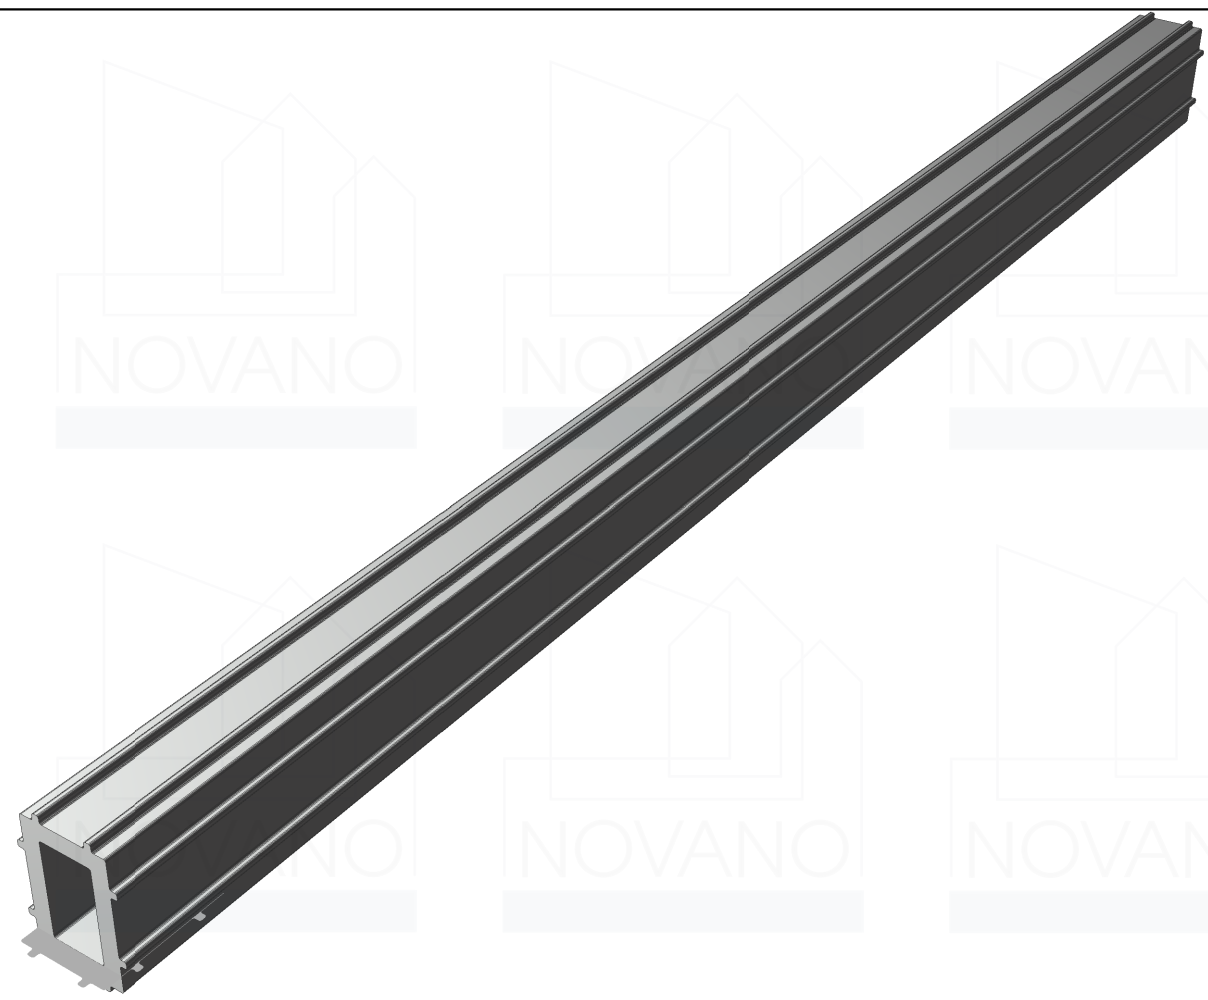


DIMENSION LEGEND

Millimeter (mm)

[Inches (") / Foot (')]

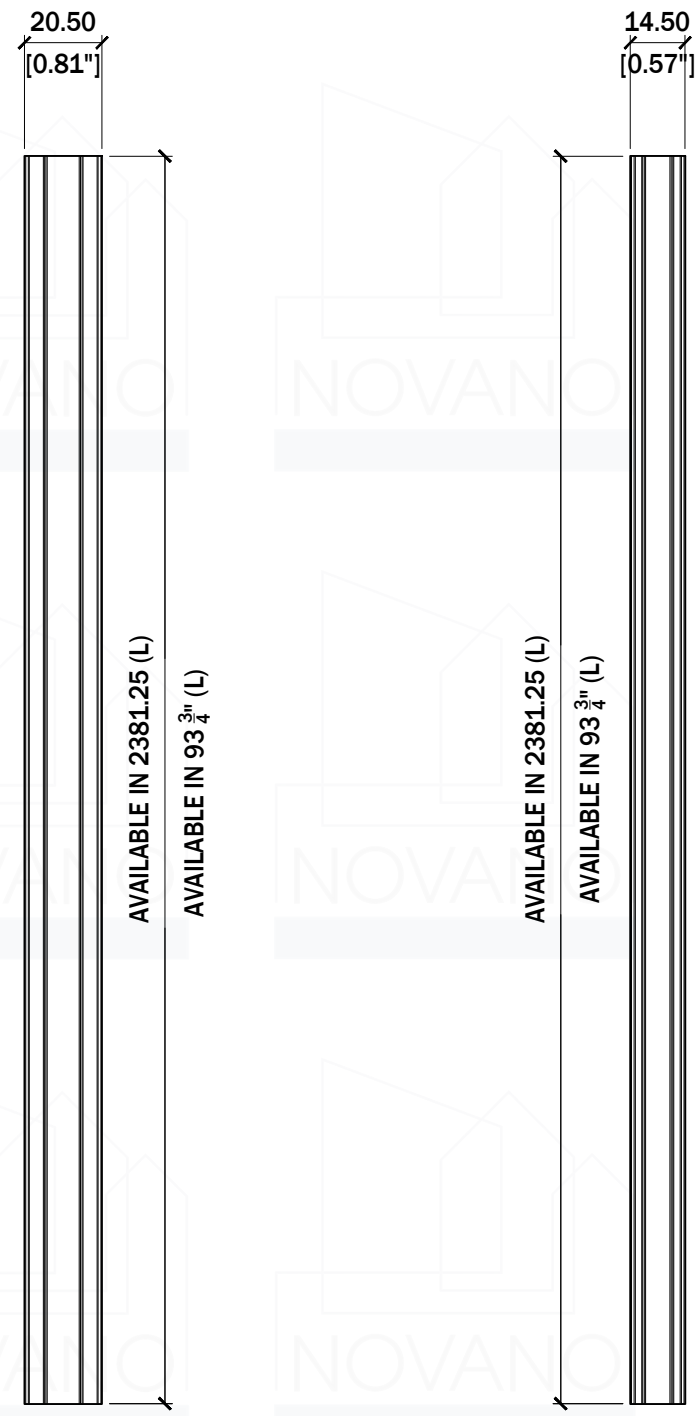


3

F 2

SCALE

NTS

ISOMETRIC VIEW

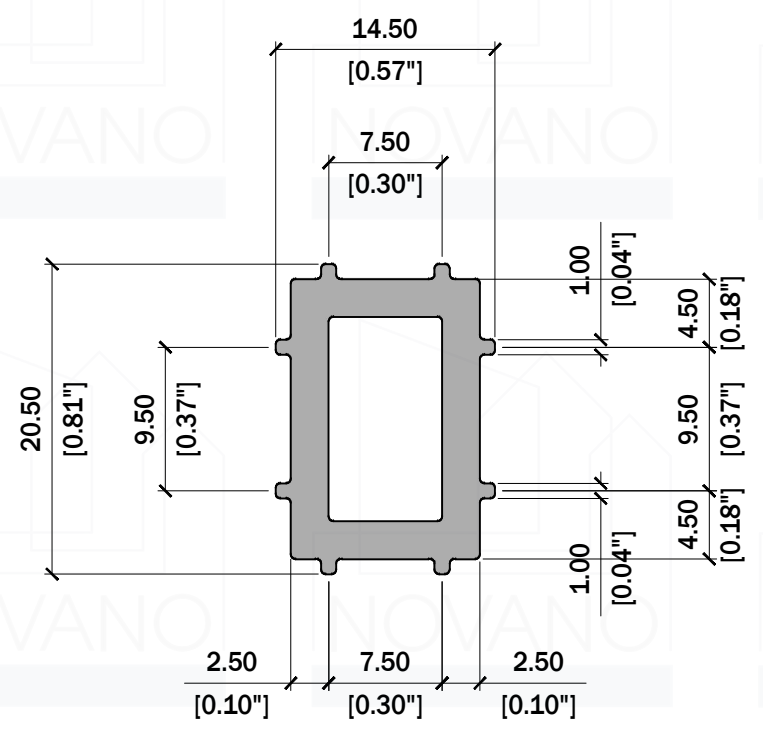

4

F 2

SCALE

1:0.5 MTRS

25MM

FRONT ELEVATION

1

F 2

SCALE

1:2 MTRS

100MM

PLAN

2

F 2

SCALE

1:2 MTRS

100MM

SIDE ELEVATION



TITLE :

PROFILE
INSERT

PRODUCT CODE :

NV-FEC2014-ALU

DIMENSIONS (W x T x L) :

14.50 x 20.50 x 2381.25 MM
0.81 IN x 0.57 IN x 93 3/4 IN

SPECIFICATION :

TECHNICAL
DRAWING
SPECIFICATION

SHEET CONTENTS :

- PLAN
- SIDE ELEVATION
- ISOMETRIC VIEW
- FRONT ELEVATION

CONTINENT :

NOVANO BUILDING
PRODUCTS
USA

SHEET SIZE :

A-3

DRAWING NO.:

F - 2

DATE :

06.19.2026

REVISION :

0

DRAWN BY :

ACD

DATE :

06.19.2026

CHECKED BY :

DATE :

THIS DRAWING AS AN
INSTRUMENT OF SERVICE
IS THE PROPERTY OF
NOVANO
AND AS SUCH MUST NOT BE
REPRODUCED OR COPIED IN PART
OR IN WHOLE WITHOUT THE
PERMISSION OF THE AUTHOR.

PROTECTED BY COPYRIGHT LAW.