

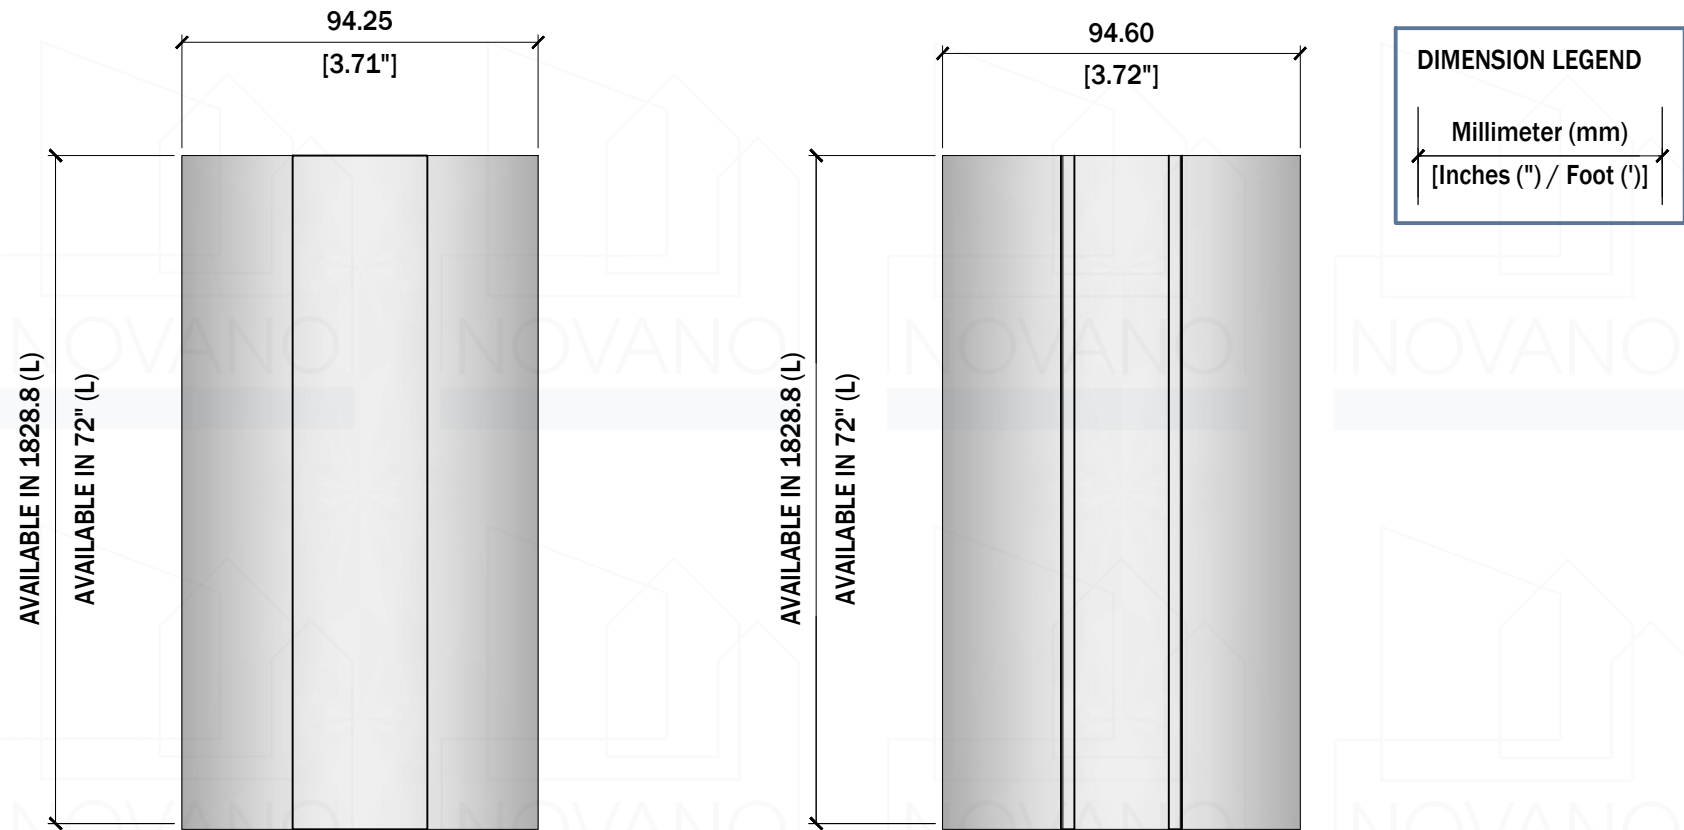
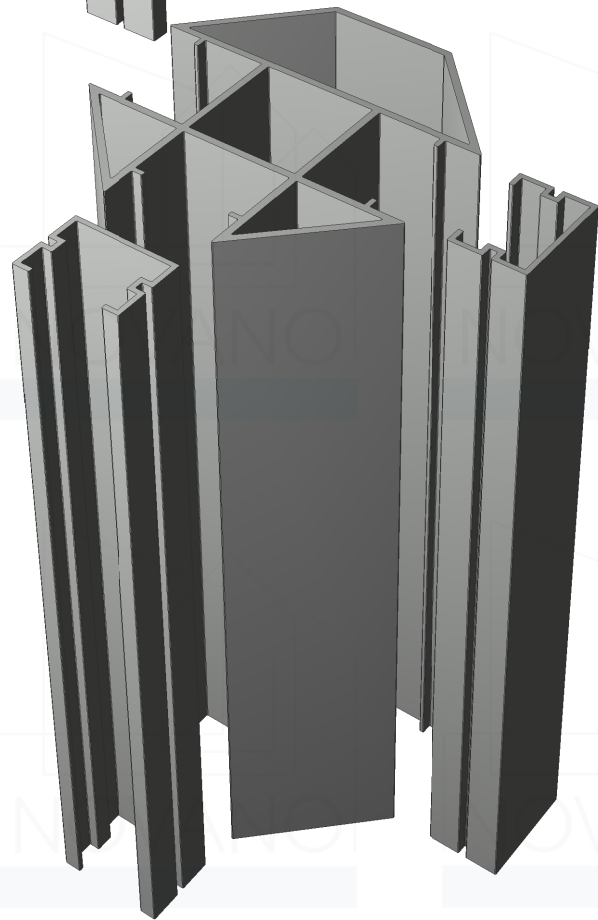


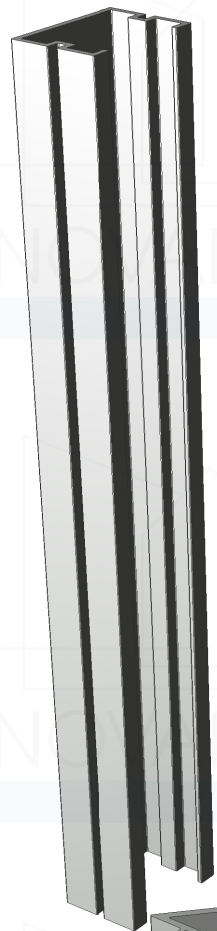

1 FRONT ELEVATION
F 4 SCALE 1:2 MTRS 100MM

1 SIDE ELEVATION
F 4 SCALE 1:2 MTRS 100MM

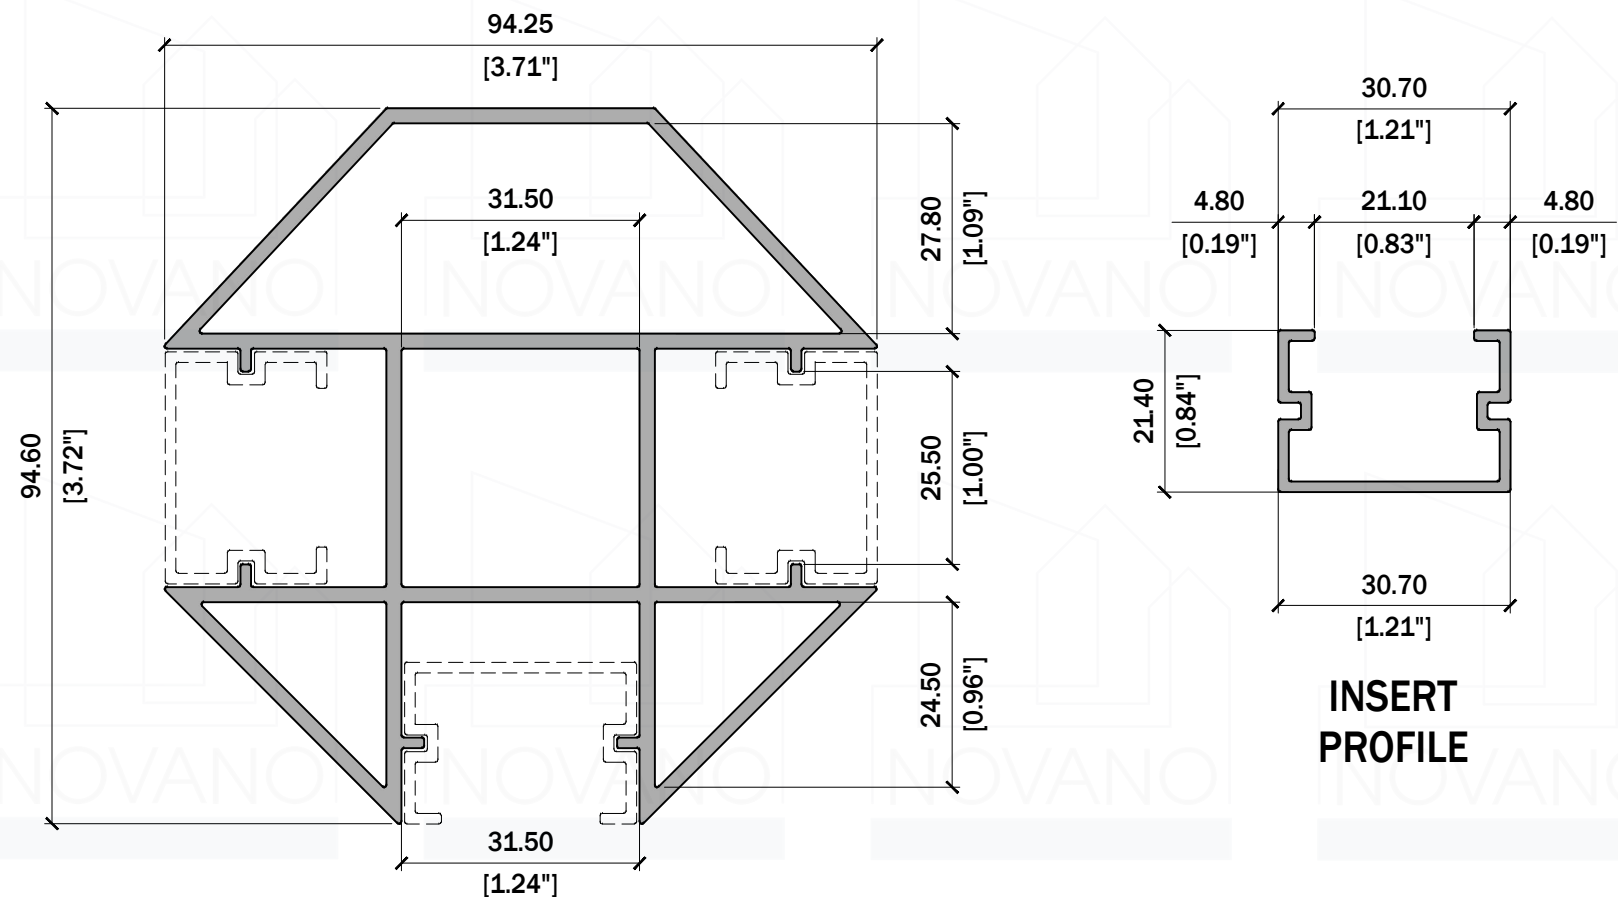

INSERT
PROFILE

1 ISOMETRIC VIEW
F 4 SCALE NTS

4 PLAN
F 4 SCALE 1:1 MTRS 50MM



TITLE :
**FENCE POST
WITH
INSERT PROFILE**

PRODUCT CODE :
NV-FEC9595-ALUOCT

DIMENSIONS (W x T x L) :
**94.60 x 94.25 x 1828.8 MM
3.72 IN x 3.71 IN x 72 IN**

SPECIFICATION :
**TECHNICAL
DRAWING
SPECIFICATION**

- SHEET CONTENTS :
- PLAN
 - SIDE ELEVATION
 - ISOMETRIC VIEW
 - FRONT ELEVATION

CONTINENT :
**NOVANO BUILDING
PRODUCTS
USA**

SHEET SIZE :	DRAWING NO :
A-3	F - 4
DATE :	REVISION :
06.19.2026	0
DRAWN BY :	DATE :
ACD	06.19.2026
CHECKED BY :	DATE :

THIS DRAWING AS AN
INSTRUMENT OF SERVICE
IS THE PROPERTY OF
NOVANO
AND AS SUCH MUST NOT BE
REPRODUCED OR COPIED IN PART
OR IN WHOLE WITHOUT THE
PERMISSION OF THE AUTHOR.

PROTECTED BY COPYRIGHT LAW.