



DIMENSION LEGEND


Millimeter (mm)
[Inches (") / Foot (')]

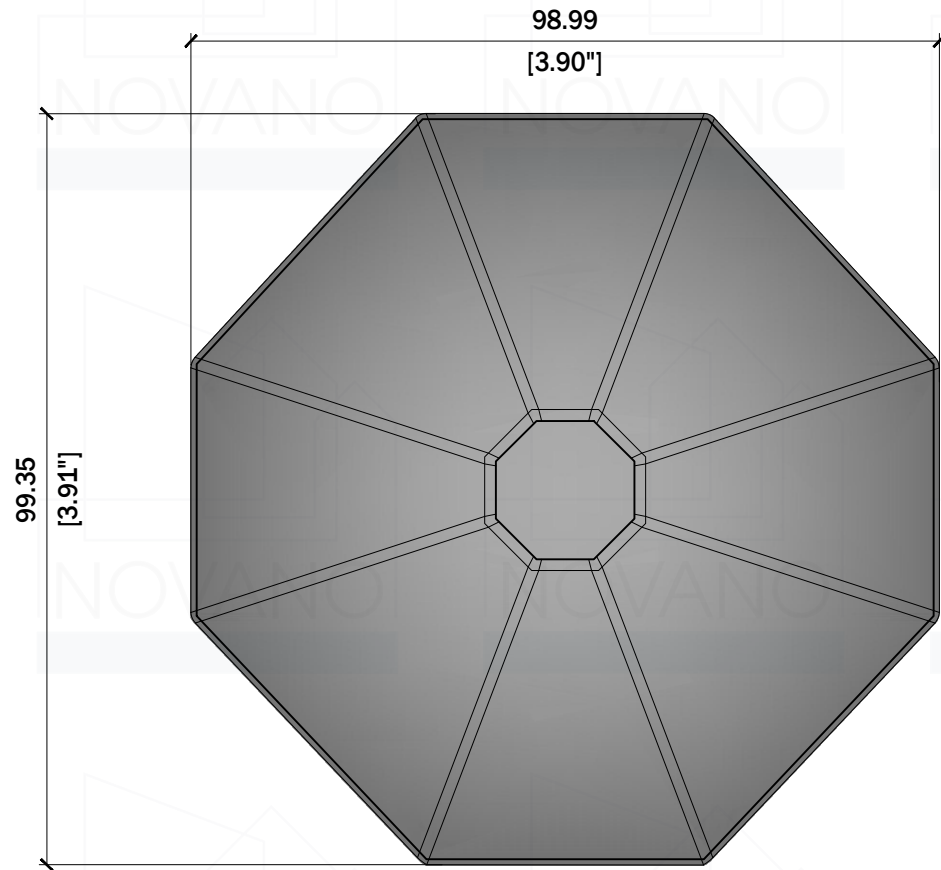

1 PLAN
SCALE 1:1 MTRS 100MM
F 7

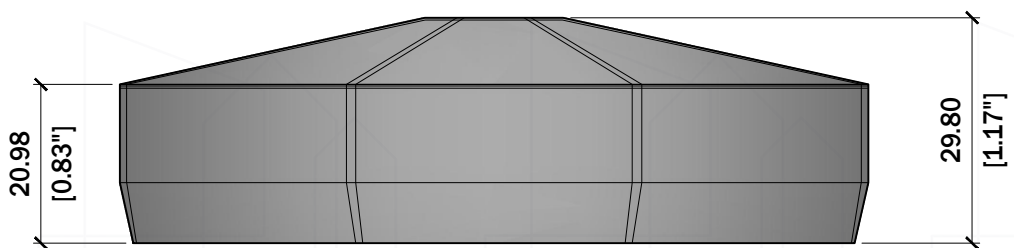

2 FRONT ELEVATION
SCALE 1:1 MTRS 100MM
F 7

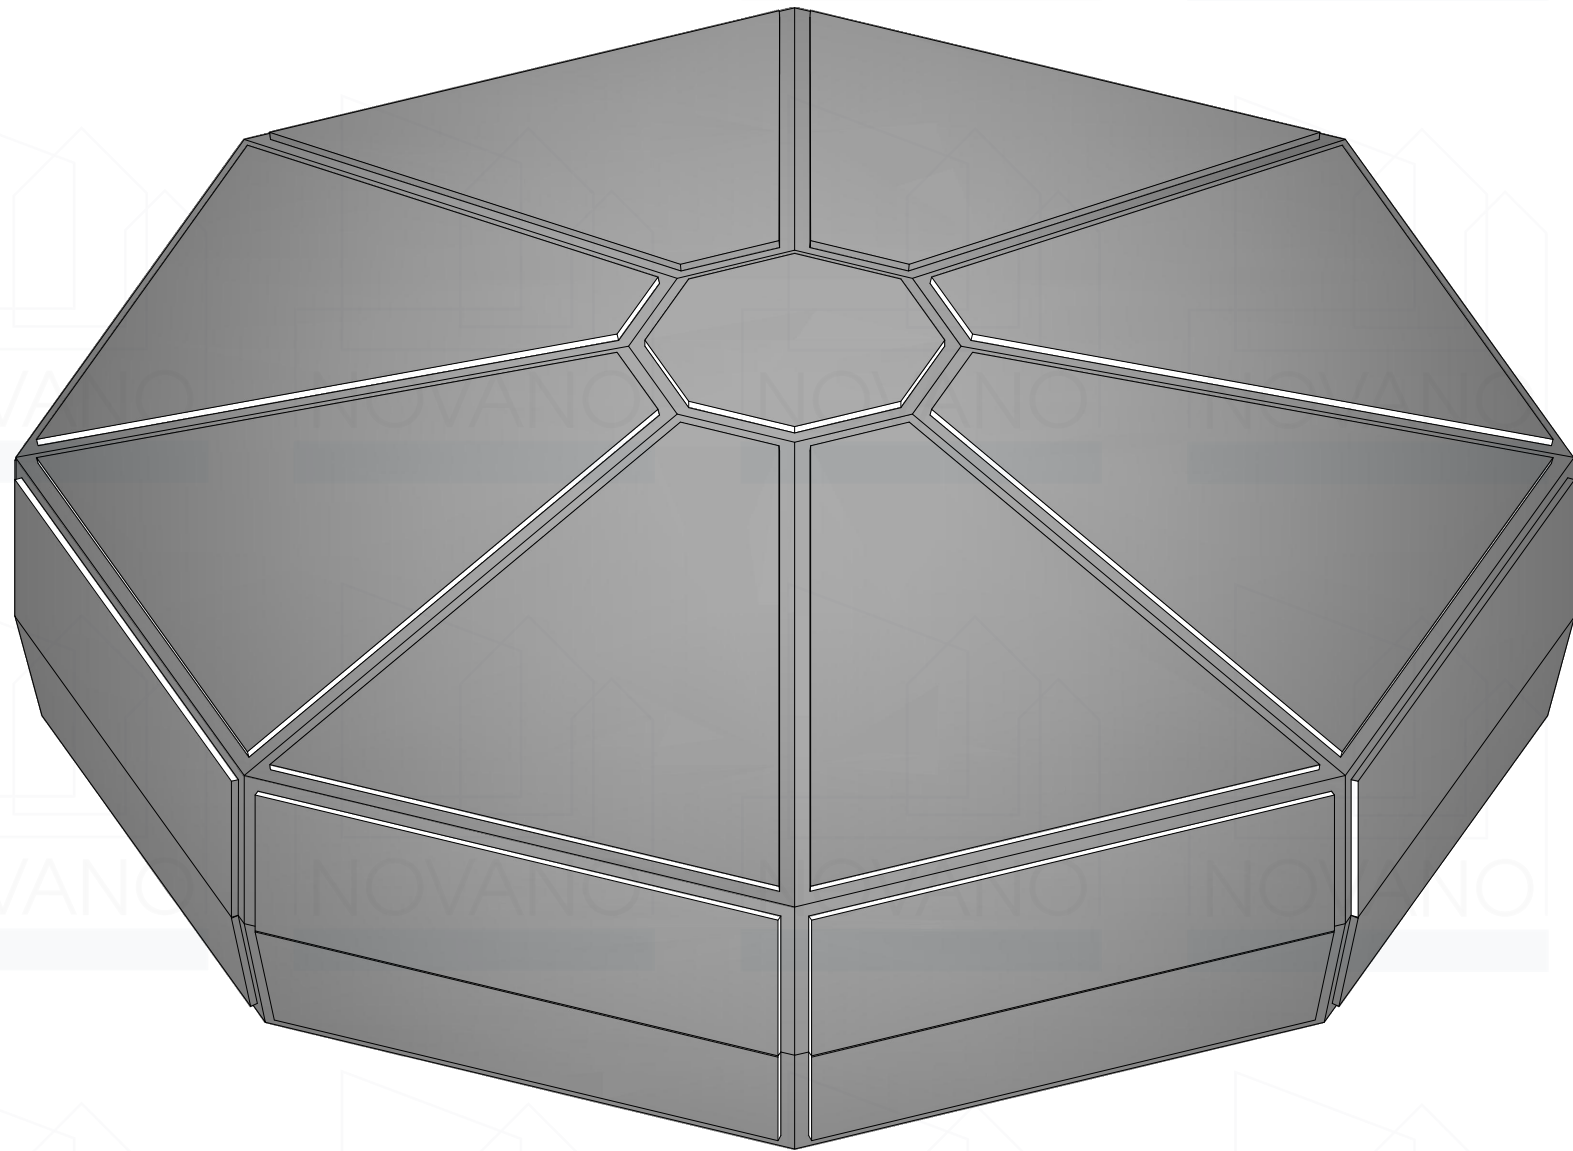

3 ISOMETRIC VIEW
SCALE NTS
F 7



TITLE:

**FENCE
POST CAP**

PRODUCT CODE:

NV-FEC9595-OCTCAP

DIMENSIONS (W x T x L):

99.35 x 98.99 x 29.80 MM
3.91 IN x 3.90 IN x 1.17 IN

SPECIFICATION:

**TECHNICAL
DRAWING
SPECIFICATION**

SHEET CONTENTS:

- PLAN
- SIDE ELEVATION
- ISOMETRIC VIEW
- FRONT ELEVATION

CONTINENT:

**NOVANO BUILDING
PRODUCTS
USA**

SHEET SIZE: DRAWING NO:

A-3 F-7

DATE: REVISION:

06.19.2026 0

DRAWN BY: DATE:

ACD 06.19.2026

CHECKED BY: DATE:

THIS DRAWING AS AN
INSTRUMENT OF SERVICE
IS THE PROPERTY OF
NOVANO

AND AS SUCH MUST NOT BE
REPRODUCED OR COPIED IN PART
OR IN WHOLE WITHOUT THE
PERMISSION OF THE AUTHOR.

PROTECTED BY COPYRIGHT LAW.