


DIMENSION LEGEND


Millimeter (mm)

[Inches (") / Foot (')]

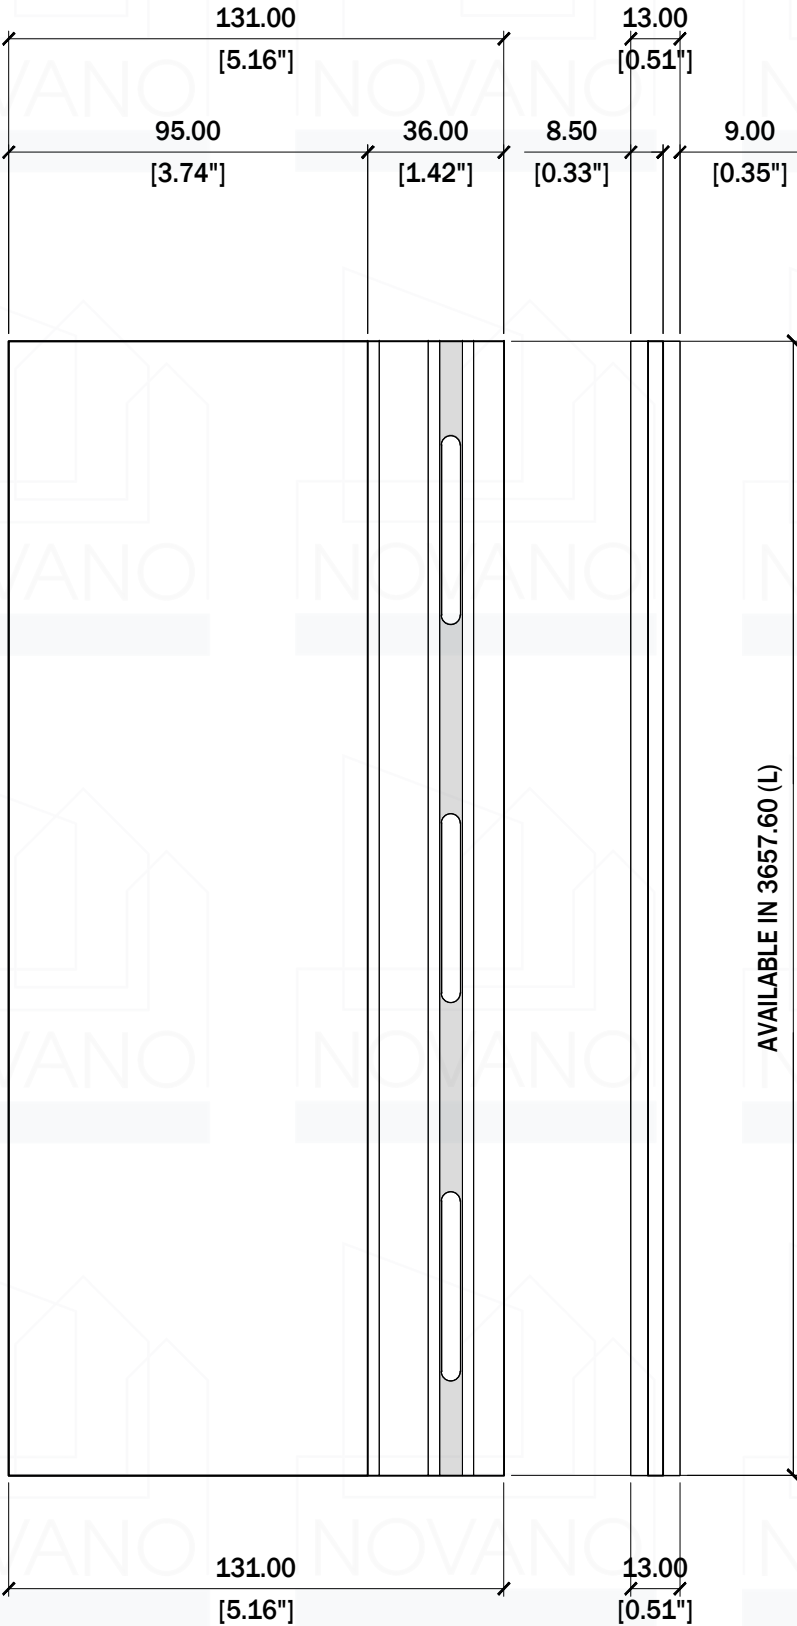

3 ISOMETRIC VIEW

4S 1 SCALE 1:2 MTS 0 100MM

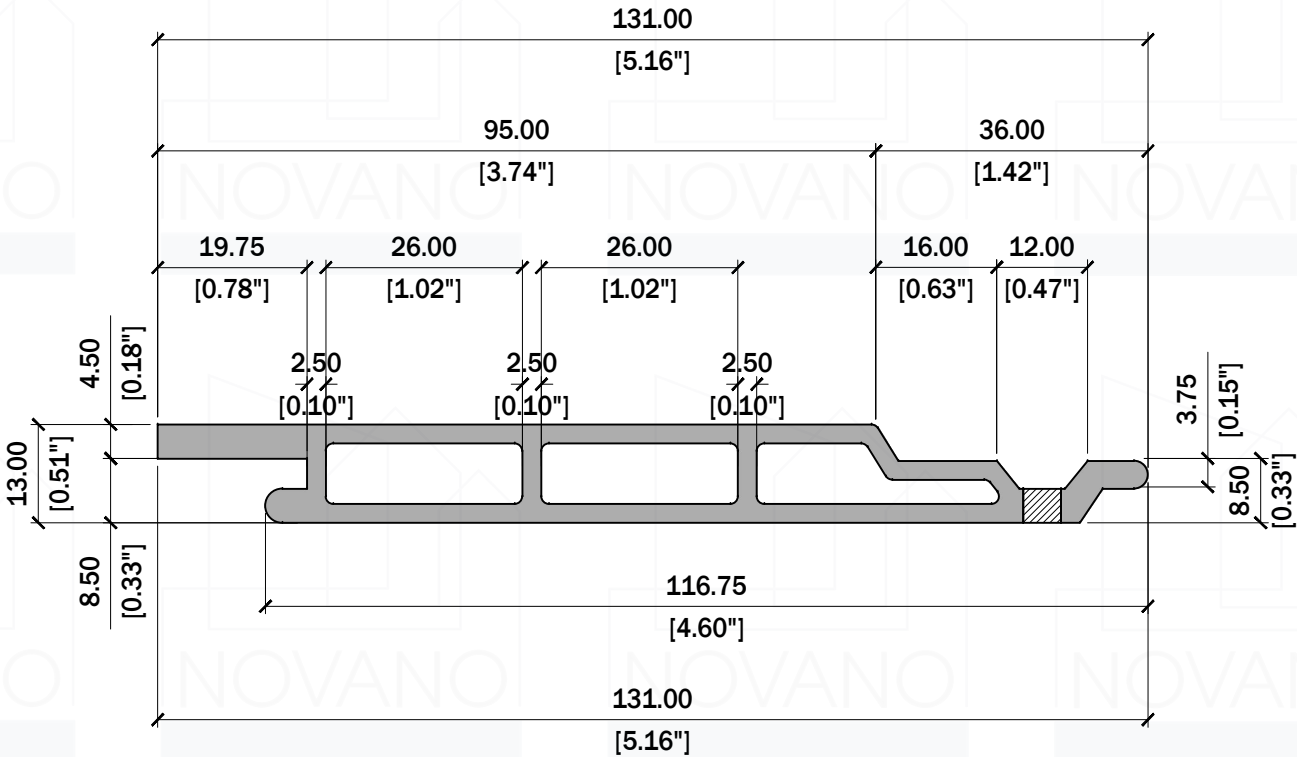

4 FRONT ELEVATION

4S 1 SCALE 1:1 MTRS 0 50MM

1 PLAN

4S 1 SCALE 1:2 MTRS 0 100MM

2 SIDE ELEVATION

4S 1 SCALE 1:2 MTRS 0 100MM



TITLE :

**4" SIDING
PROFILE**

PRODUCT CODE :

NV-SID-9513-H

DIMENSIONS (W x T x L) :

95 MM x 13 MM x 3.65 M

4 IN x 1 1/2 IN x 12 FT

SPECIFICATION :

**TECHNICAL
DRAWING
SPECIFICATION**

SHEET CONTENTS :

- PLAN

- SIDE ELEVATION

- ISOMETRIC VIEW

- FRONT ELEVATION

CONTINENT :

**NOVANO BUILDING
PRODUCTS
USA**

SHEET SIZE :

A-3

DRAWING NO.:

4S - 1

DATE :

06.19.2026

REVISION :

0

DRAWN BY :

ACD

DATE :

06.19.2026

CHECKED BY :

DATE :

THIS DRAWING AS AN
INSTRUMENT OF SERVICE
IS THE PROPERTY OF
NOVANO

AND AS SUCH MUST NOT BE
REPRODUCED OR COPIED IN PART
OR IN WHOLE WITHOUT THE
PERMISSION OF THE AUTHOR.

PROTECTED BY COPYRIGHT LAW.