


DIMENSION LEGEND

Millimeter (mm)

[Inches (") / Foot (')]

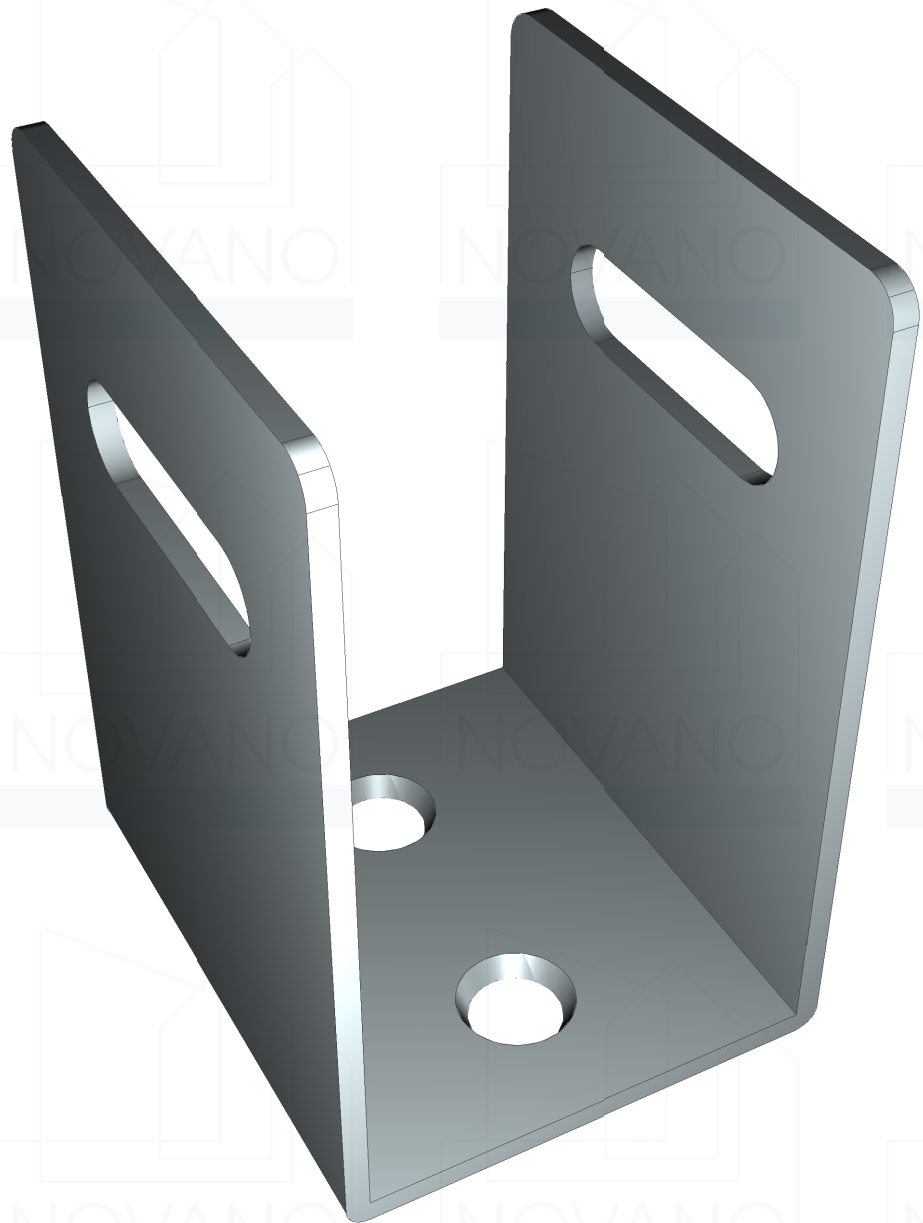


1 ISOMETRIC VIEW

U 1

SCALE

NTS

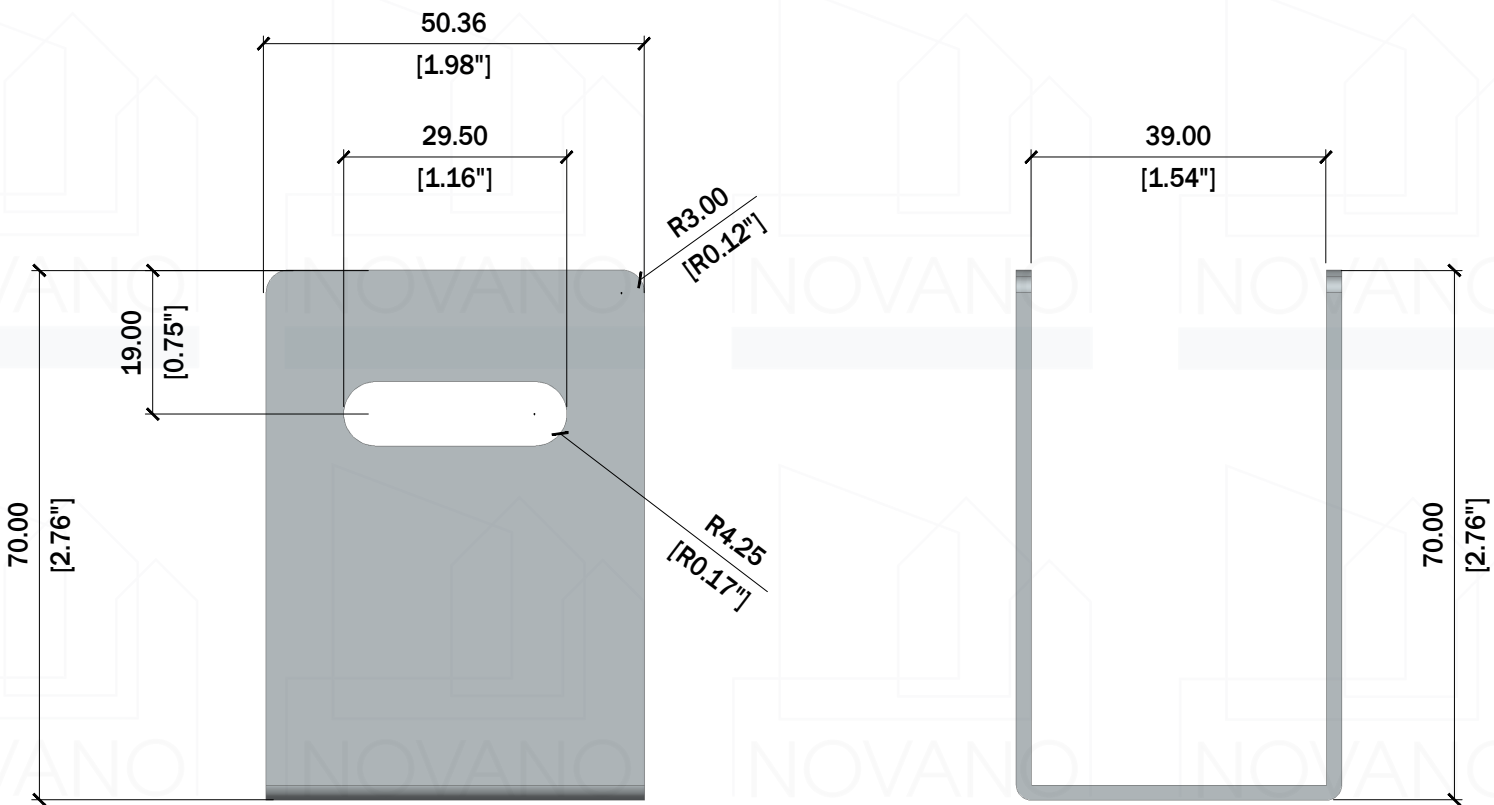

2 SIDE ELEVATION

U 1

SCALE

1:1 MTRS

50MM


3 FRONT ELEVATION

U 1

SCALE

1:1 MTRS

50MM

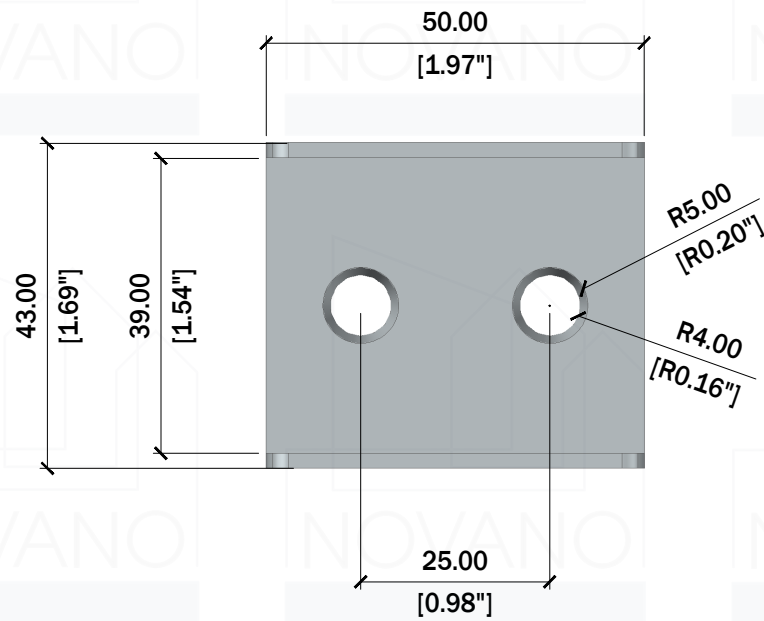


4 PLAN

U 1

SCALE

1:1 MTRS

50MM

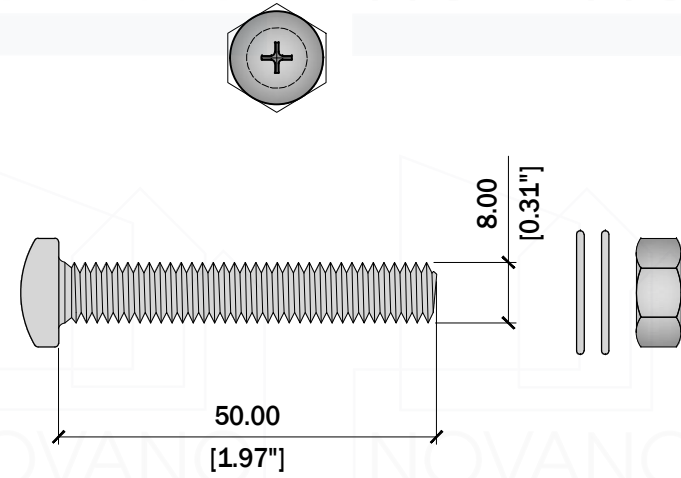

U NUT & BOLT DETAILS

D 1

SCALE

1:1 MTRS

50MM



TITLE :

2" ALUMINUM U-BRACKET

PRODUCT CODE :

NV-SWWCL-3870-UBC

DIMENSIONS (W x D x L) :

39 x 70 x 50 MM

1.53 IN x 2.76 IN x 1.96 IN

SPECIFICATION :

TECHNICAL DRAWING SPECIFICATION

- SHEET CONTENTS :
- PLAN
 - SIDE ELEVATION
 - ISOMETRIC VIEW
 - FRONT ELEVATION

CONTINENT :

NOVANO BUILDING PRODUCTS USA

SHEET SIZE :

A-3

DRAWING NO.:

U - 1

DATE :

06.19.2026

REVISION :

0

DRAWN BY :

ACD

DATE :

06.19.2026

CHECKED BY :

DATE :

THIS DRAWING AS AN INSTRUMENT OF SERVICE IS THE PROPERTY OF NOVANO AND AS SUCH MUST NOT BE REPRODUCED OR COPIED IN PART OR IN WHOLE WITHOUT THE PERMISSION OF THE AUTHOR.