



DIMENSION LEGEND

Millimeter (mm)
[Inches (") / Foot (')]


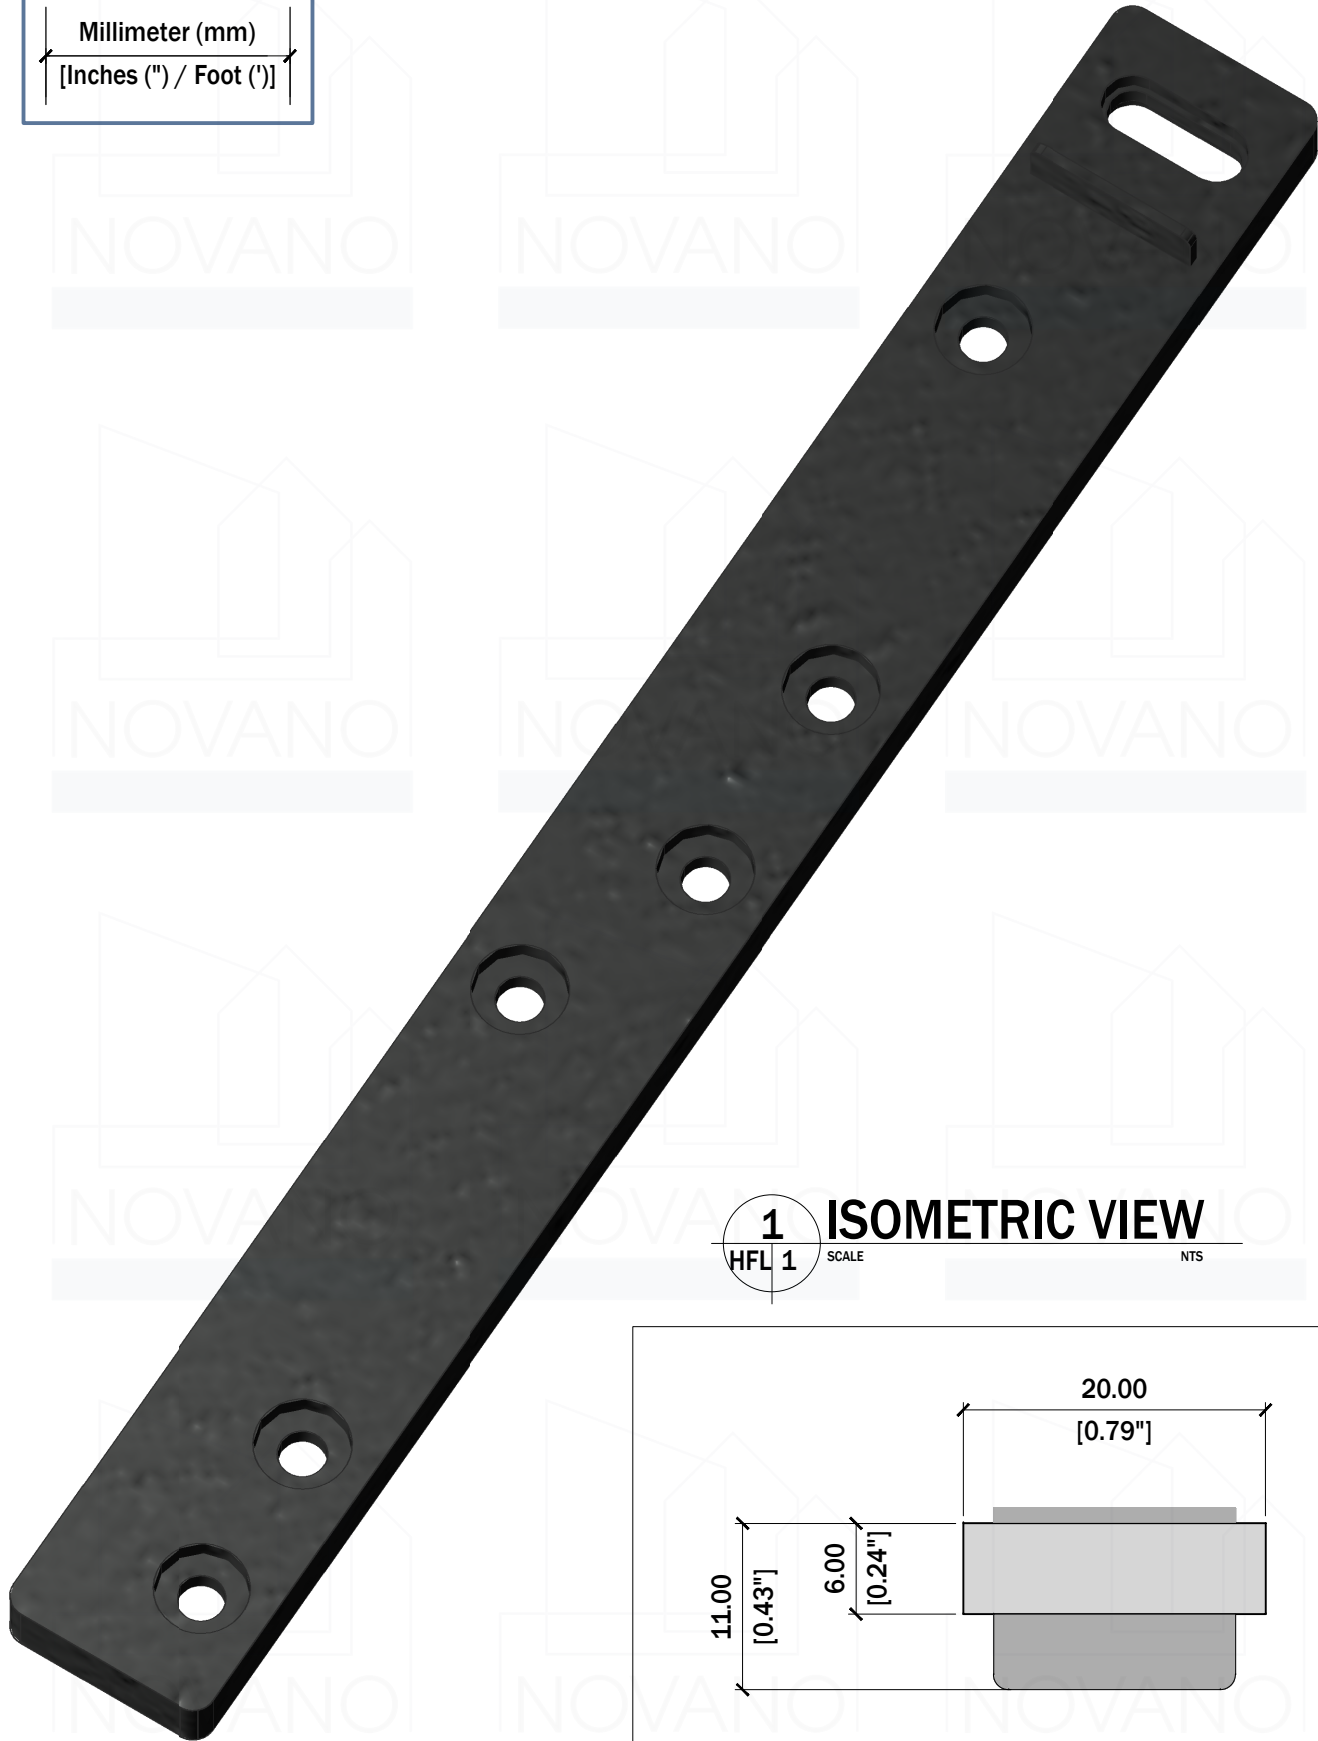


1 ISOMETRIC VIEW

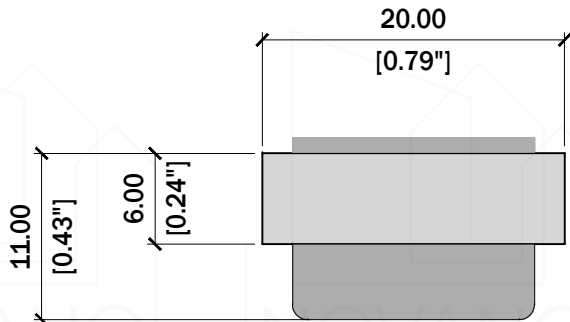


2 PLAN VIEW

5 SCREW DETAILS

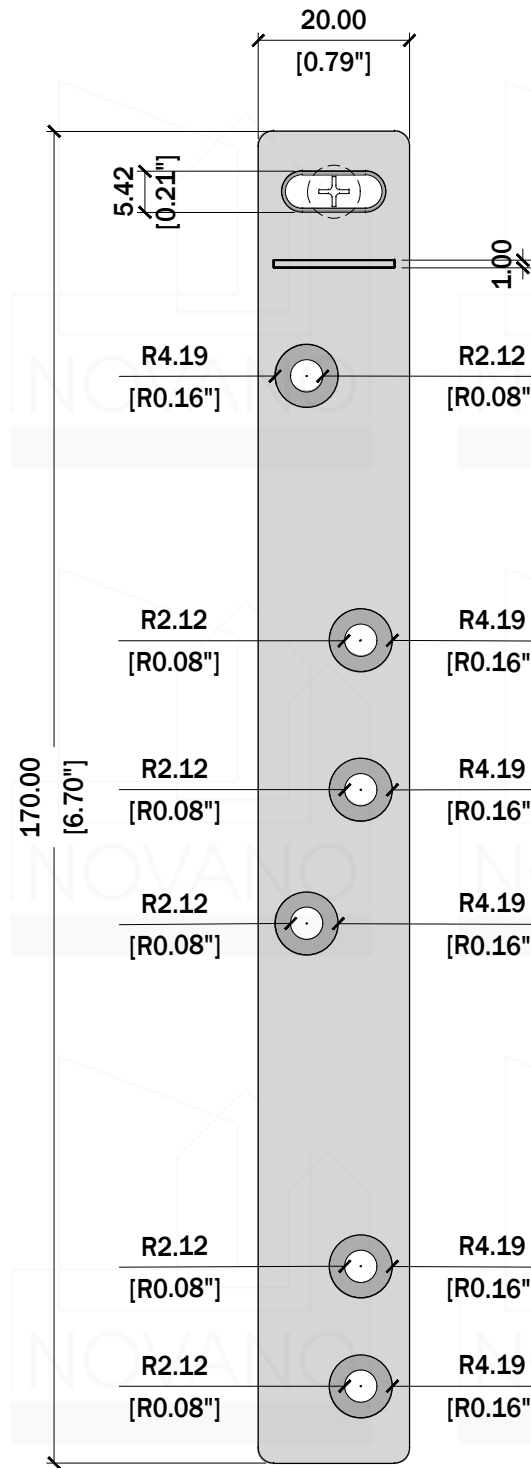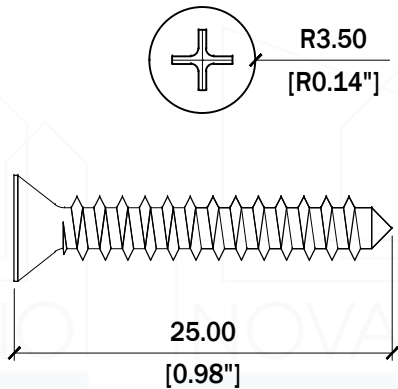

3 FRONT ELEVATION

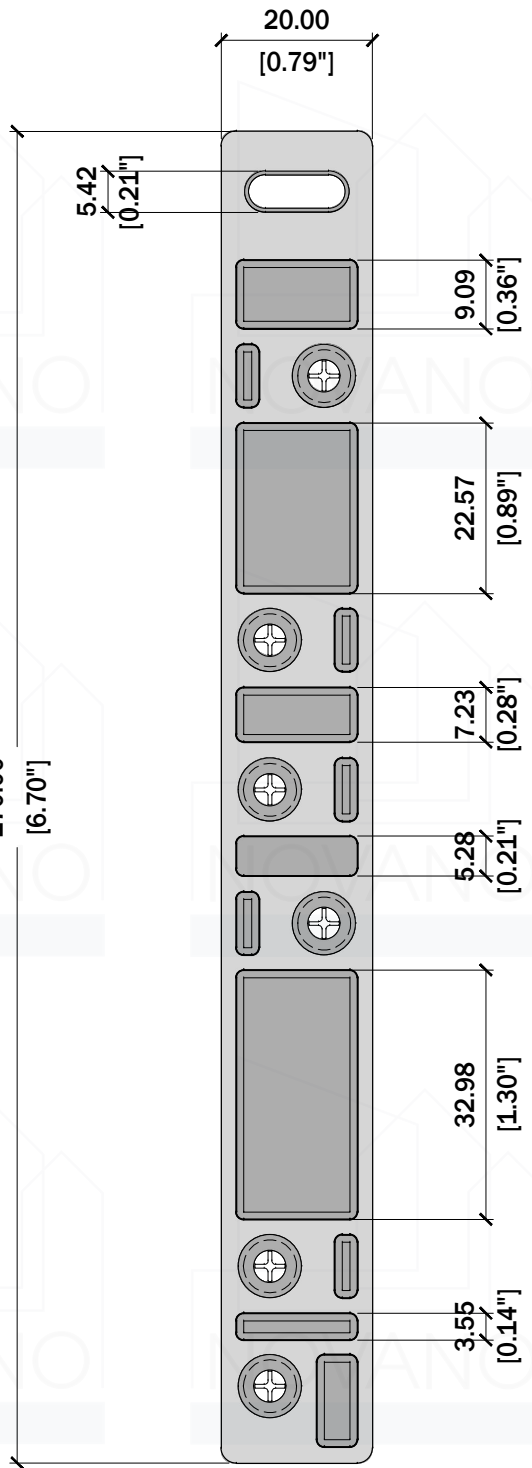

4 REAR ELEVATION



TITLE :	
FACADE CLIP	
PRODUCT CODE : NV-WCL-HFLCL	
DIMENSIONS (L x W x T) : 170 MM x 20 MM x 6 MM 6.70 IN x 0.79 IN x 1/4 IN	
SPECIFICATION :	
TECHNICAL DRAWING SPECIFICATION	
SHEET CONTENTS :	
- PLAN	
- ISOMETRIC VIEW	
- FRONT ELEVATION	
- REAR ELEVATION	
CONTINENT :	
NOVANO BUILDING PRODUCTS USA	
SHEET SIZE :	DRAWING NO :
A-3	HFL - 1
DATE :	REVISION :
06.19.2026	0
DRAWN BY :	DATE :
ACD	06.19.2026
CHECKED BY :	DATE :
THIS DRAWING AS AN INSTRUMENT OF SERVICE IS THE PROPERTY OF NOVANO AND AS SUCH MUST NOT BE REPRODUCED OR COPIED IN PART OR IN WHOLE WITHOUT THE PERMISSION OF THE AUTHOR.	
PROTECTED BY COPYRIGHT LAW.	