
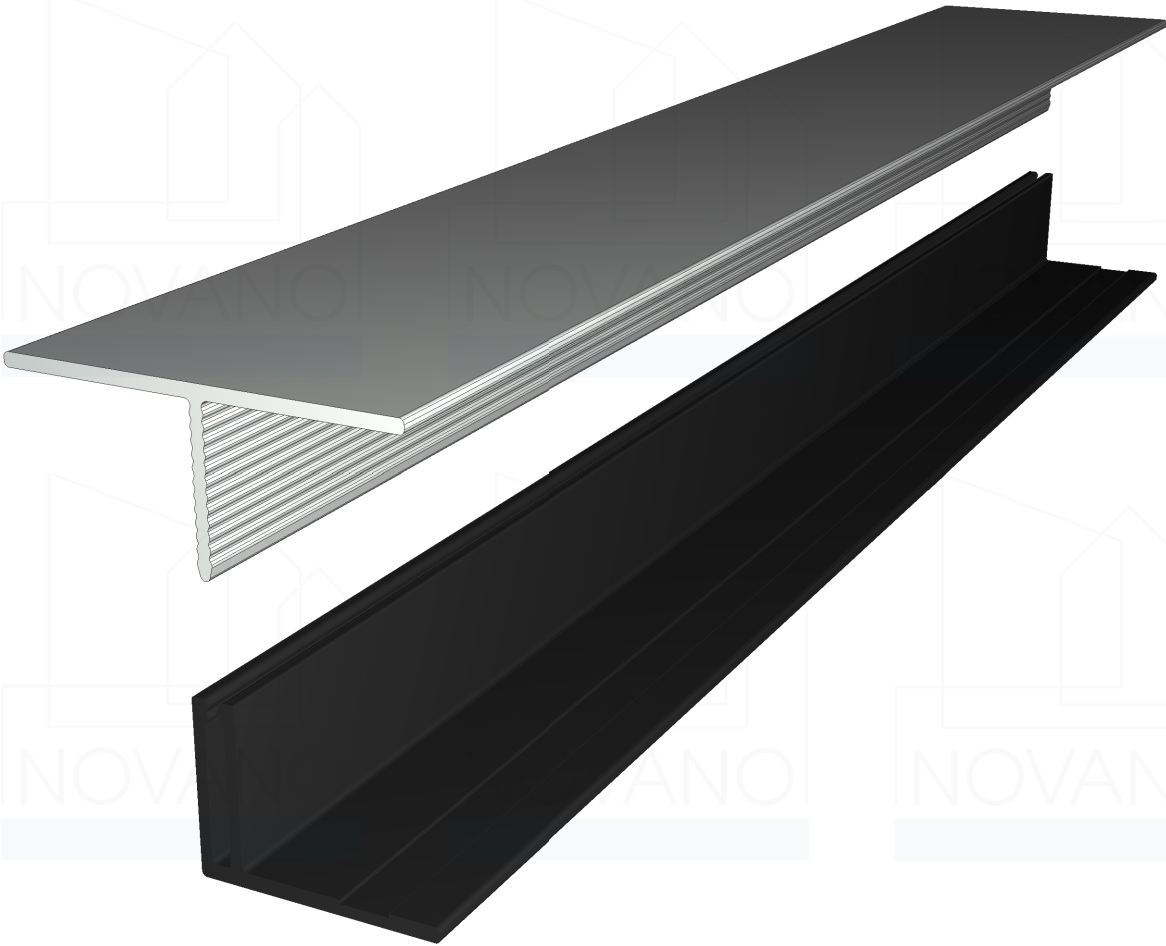


DIMENSION LEGEND


Millimeter (mm)

[Inches (") / Foot (')]

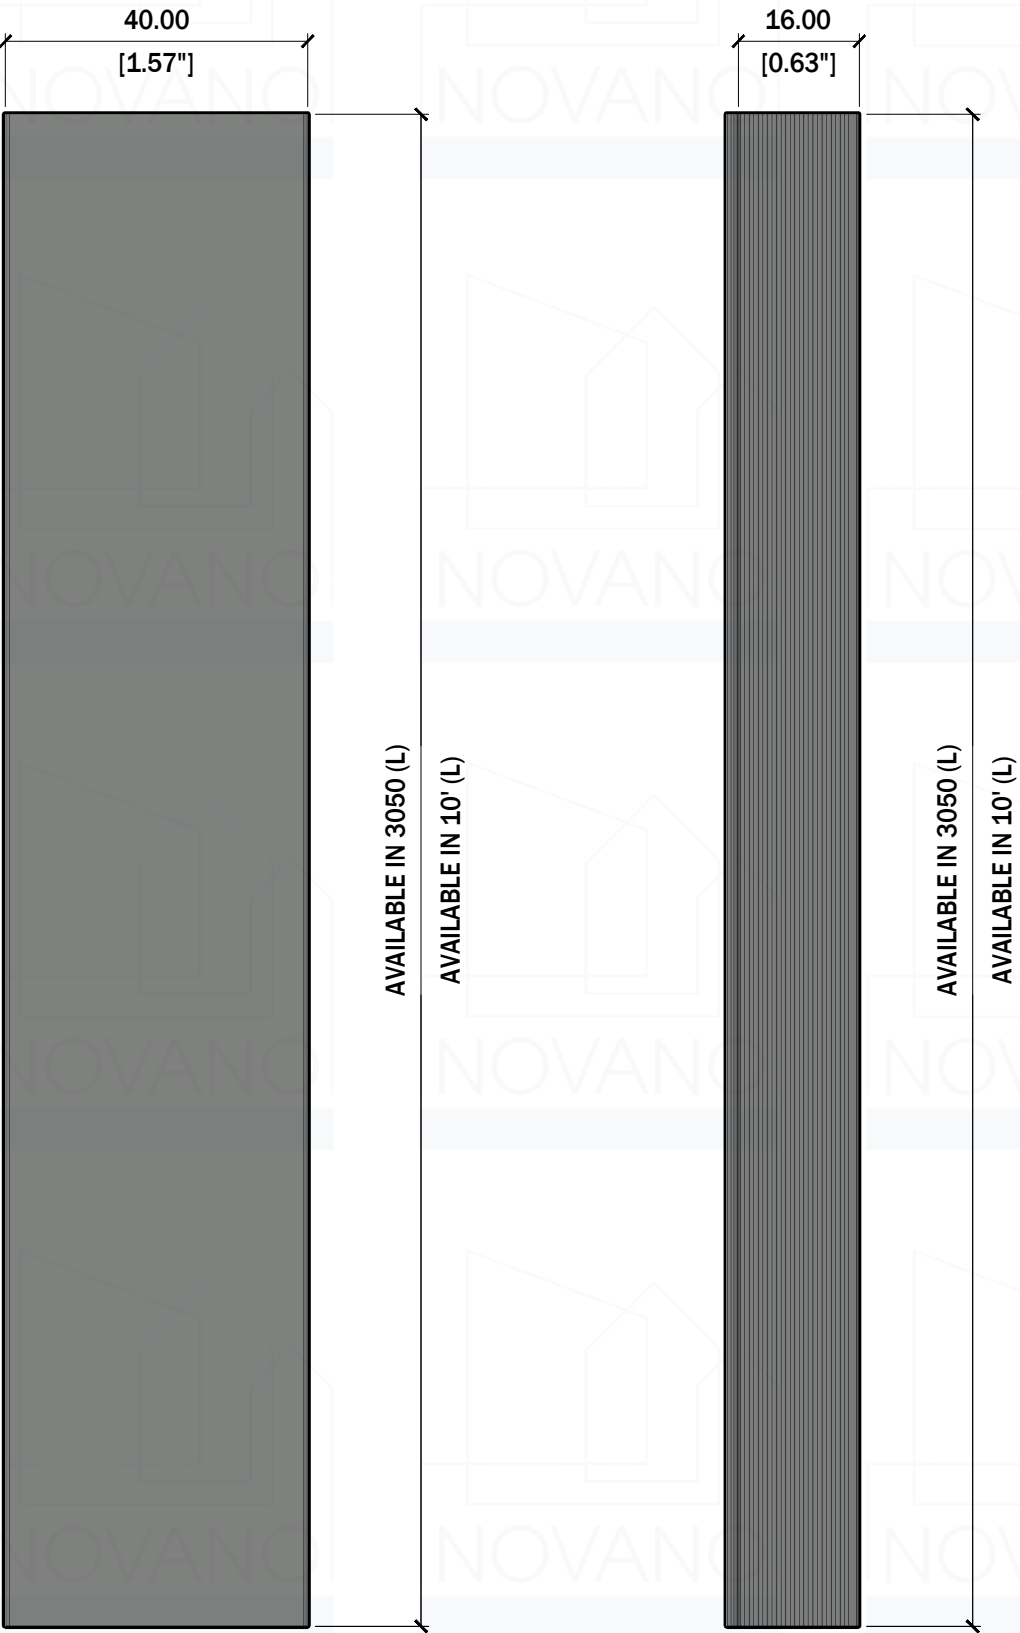

3 ISOMETRIC VIEW

QT 5 SCALE NTS

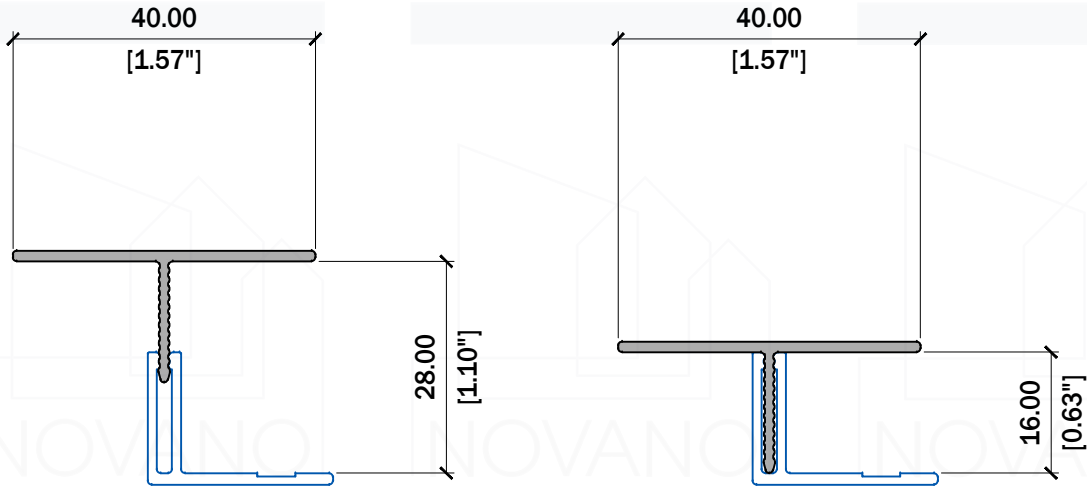

1 FRONT ELEVATION

QT 5 SCALE 1:1 MTRS 50MM

2 SIDE ELEVATION

QT 5 SCALE 1:1 MTRS 50MM

4 PLAN

QT 5 SCALE 1:1 MTRS 50MM



TITLE :	
QUIK-TRIM H-MOLD WITH PVC BASE	
PRODUCT CODE :	
QTHM10	
DIMENSIONS (W x L) :	
40 MM x 3.05 M 1.57 IN x 10 FT	
SPECIFICATION :	
TECHNICAL DRAWING SPECIFICATION	
SHEET CONTENTS :	
- PLAN	
- SIDE ELEVATION	
- ISOMETRIC VIEW	
- FRONT ELEVATION	
CONTINENT :	
NOVANO BUILDING PRODUCTS USA	
SHEET SIZE :	DRAWING NO :
A-3	QT- 5
DATE :	REVISION :
06.19.2026	0
DRAWN BY :	DATE :
ACD	06.19.2026
CHECKED BY :	DATE :
THIS DRAWING AS AN INSTRUMENT OF SERVICE IS THE PROPERTY OF NOVANO AND AS SUCH MUST NOT BE REPRODUCED OR COPIED IN PART OR IN WHOLE WITHOUT THE PERMISSION OF THE AUTHOR.	
PROTECTED BY COPYRIGHT LAW.	