


DIMENSION LEGEND

Millimeter (mm)

[Inches (") / Foot (')]



3 ISOMETRIC VIEW
QT 1 SCALE NTS

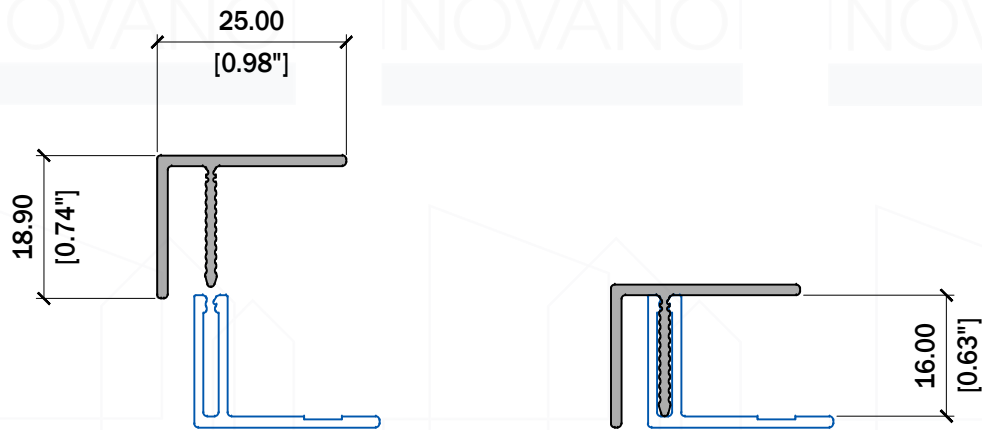

4 PLAN
QT 1 SCALE 1:1 MTRS 50MM

1 FRONT ELEVATION
QT 1 SCALE 1:1 MTRS 50MM

2 SIDE ELEVATION
QT 1 SCALE 1:1 MTRS 50MM



TITLE :	
QUIK-TRIM J-MOLD WITH PVC BASE	
PRODUCT CODE :	
QTJM10	
DIMENSIONS (W x T x L) :	
25 MM x 19 MM x 3.05 M	
1 IN x 3/4 IN x 10 FT	
SPECIFICATION :	
TECHNICAL DRAWING SPECIFICATION	
SHEET CONTENTS :	
- PLAN	
- SIDE ELEVATION	
- ISOMETRIC VIEW	
- FRONT ELEVATION	
CONTINENT :	
NOVANO BUILDING PRODUCTS USA	
SHEET SIZE :	DRAWING NO :
A-3	QT-1
DATE :	REVISION :
06.19.2026	0
DRAWN BY :	DATE :
ACD	06.19.2026
CHECKED BY :	DATE :
THIS DRAWING AS AN INSTRUMENT OF SERVICE IS THE PROPERTY OF NOVANO AND AS SUCH MUST NOT BE REPRODUCED OR COPIED IN PART OR IN WHOLE WITHOUT THE PERMISSION OF THE AUTHOR.	
PROTECTED BY COPYRIGHT LAW.	