
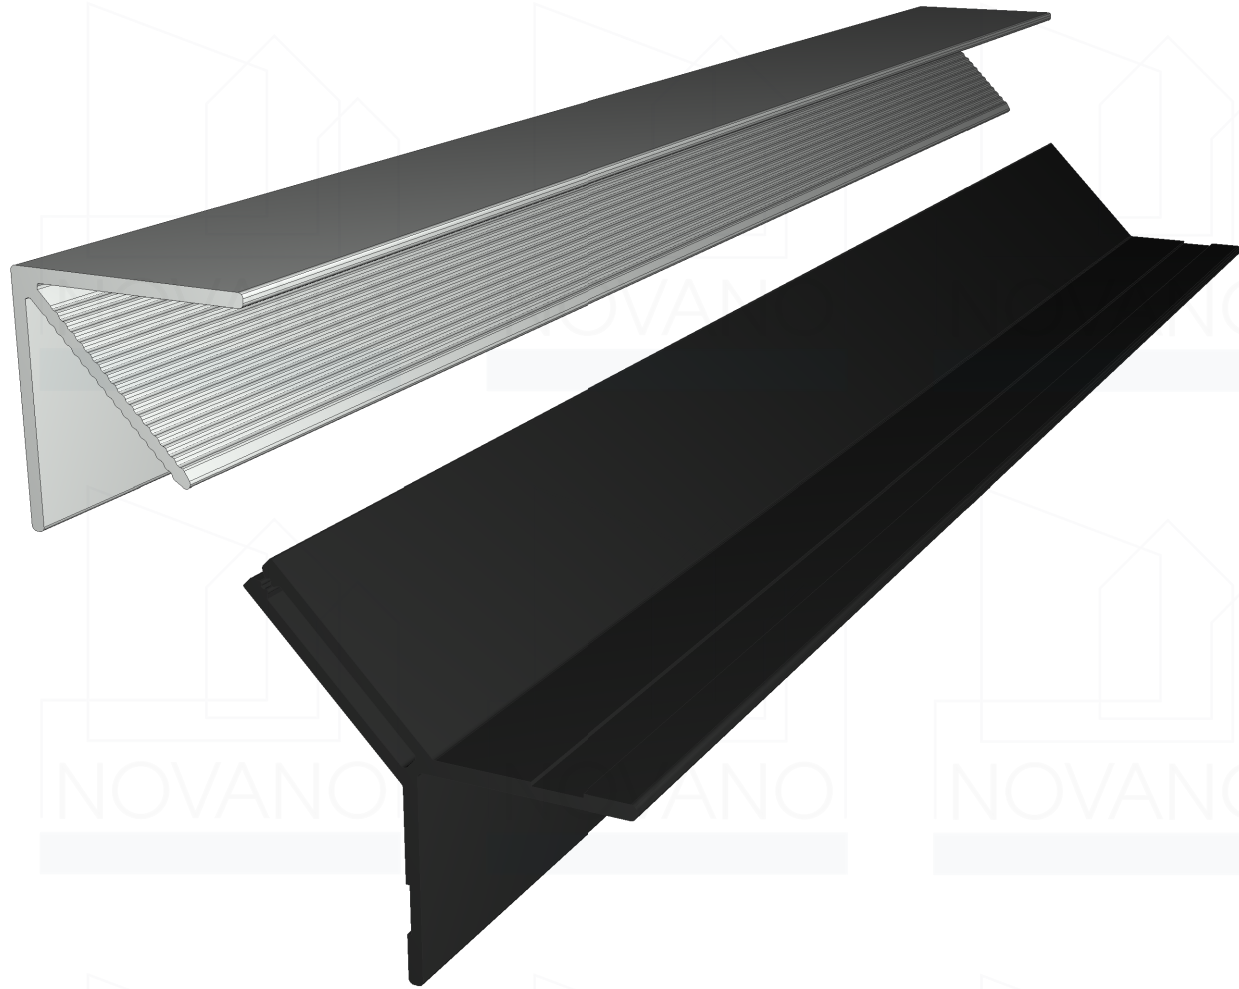


DIMENSION LEGEND

Millimeter (mm)

[Inches (") / Foot (')]

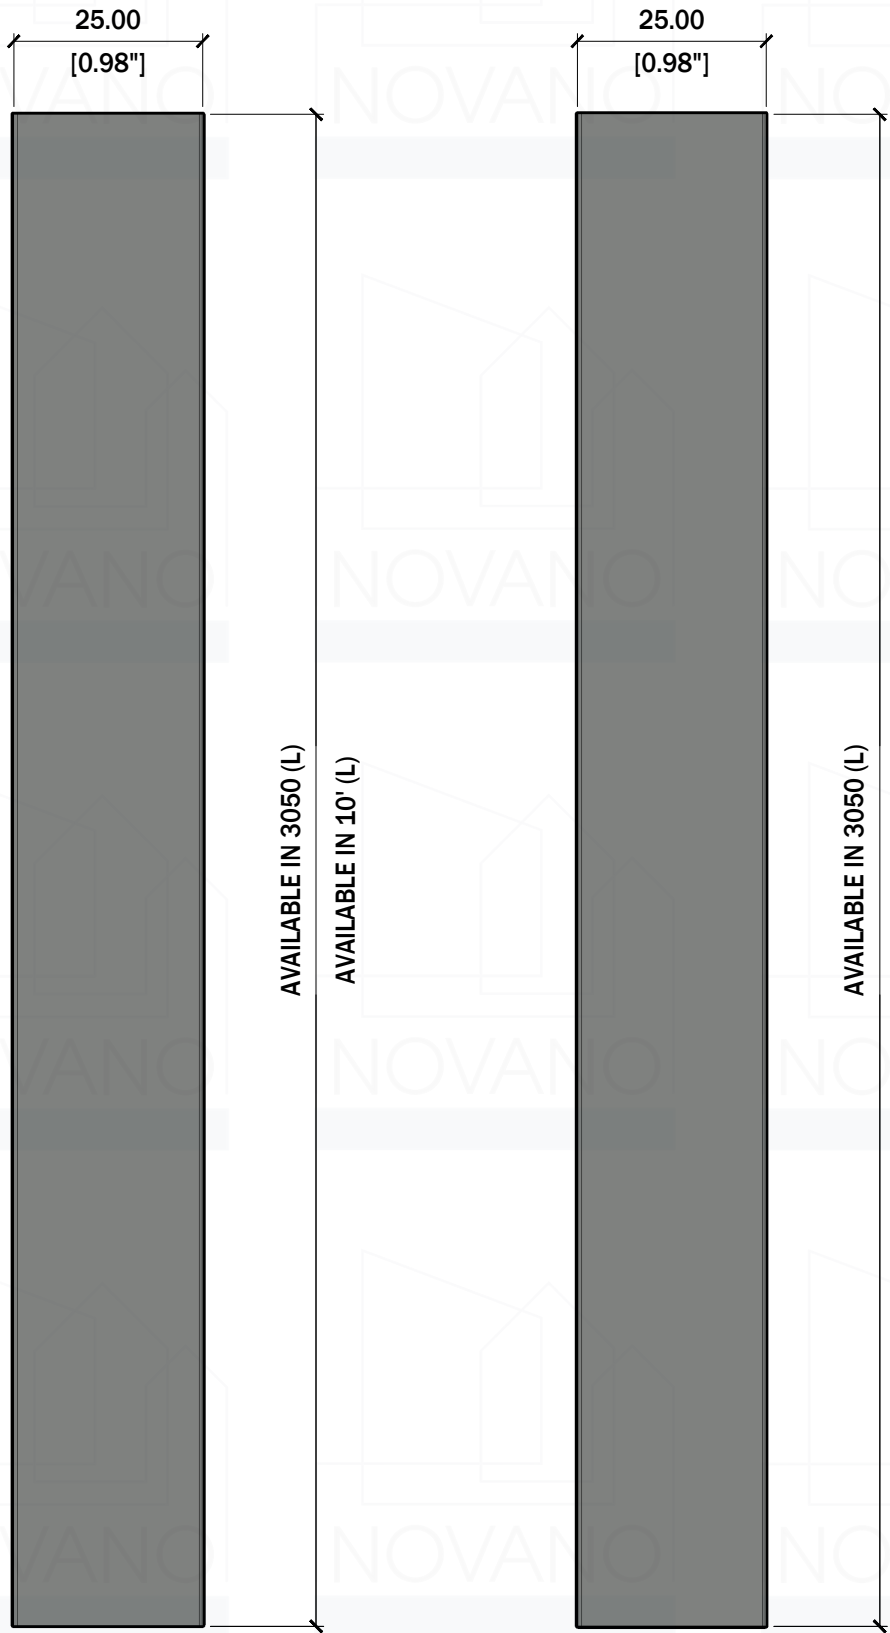


3

ISOMETRIC VIEW

QT 2

SCALE

NTS

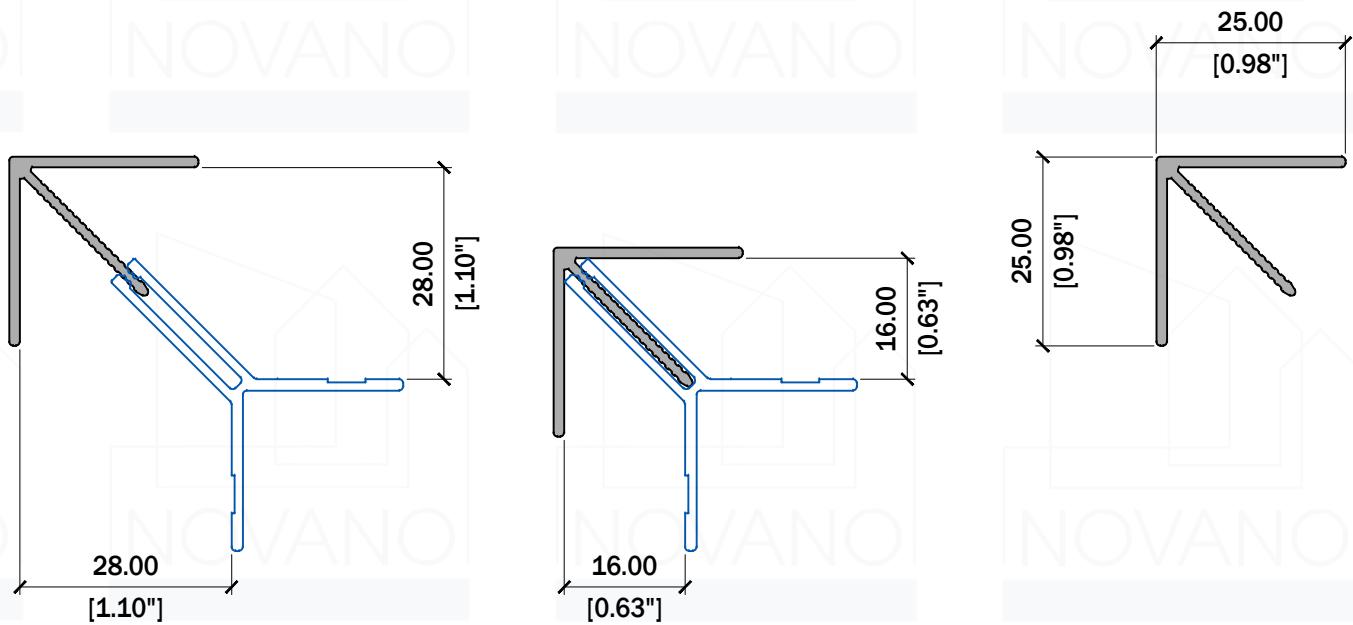

4

PLAN

QT 3

SCALE

1:1 MTRS

50MM

1

FRONT ELEVATION

QT 3

SCALE

1:1 MTRS

50MM

2

SIDE ELEVATION

QT 3

SCALE

1:1 MTRS

50MM



TITLE :
**QUIK-TRIM
OUTSIDE CORNER
WITH PVC BASE**

PRODUCT CODE :
QTOC10

DIMENSIONS (W x T x L) :
25 MM x 25 MM x 3.05 M
1 IN x 1 IN x 10 FT

SPECIFICATION :
**TECHNICAL
DRAWING
SPECIFICATION**

- SHEET CONTENTS :
- PLAN
 - SIDE ELEVATION
 - ISOMETRIC VIEW
 - FRONT ELEVATION

CONTINENT :
**NOVANO BUILDING
PRODUCTS
USA**

SHEET SIZE :
A-3

DRAWING NO :
QT- 3

DATE :
06.19.2026

REVISION :
0

DRAWN BY :
ACD

DATE :
06.19.2026

CHECKED BY :

DATE :

THIS DRAWING AS AN
INSTRUMENT OF SERVICE
IS THE PROPERTY OF
NOVANO
AND AS SUCH MUST NOT BE
REPRODUCED OR COPIED IN PART
OR IN WHOLE WITHOUT THE
PERMISSION OF THE AUTHOR.

PROTECTED BY COPYRIGHT LAW.