


DIMENSION LEGEND

Millimeter (mm)

[Inches (") / Foot (')]

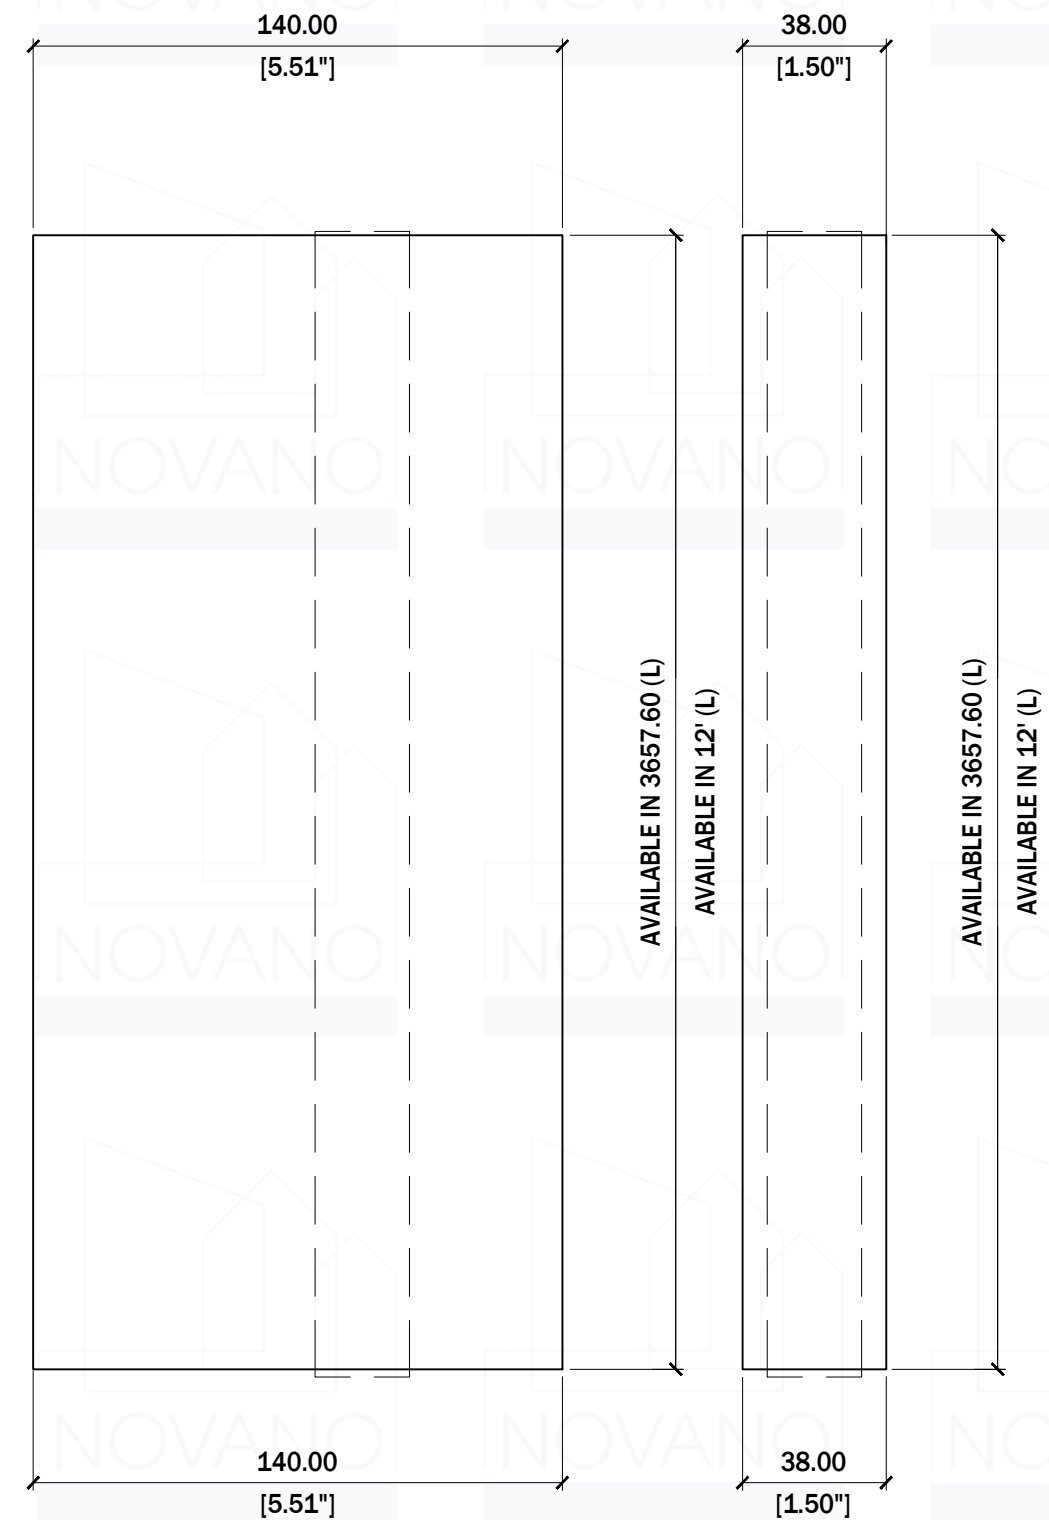

1

PLAN

4C 3

SCALE 1:2 MTRS

0 100MM

2

SIDE ELEVATION

4C 3

SCALE 1:2 MTRS

0 100MM




3

ISOMETRIC VIEW

4C 3

SCALE 1:2 MTRS

0 100MM

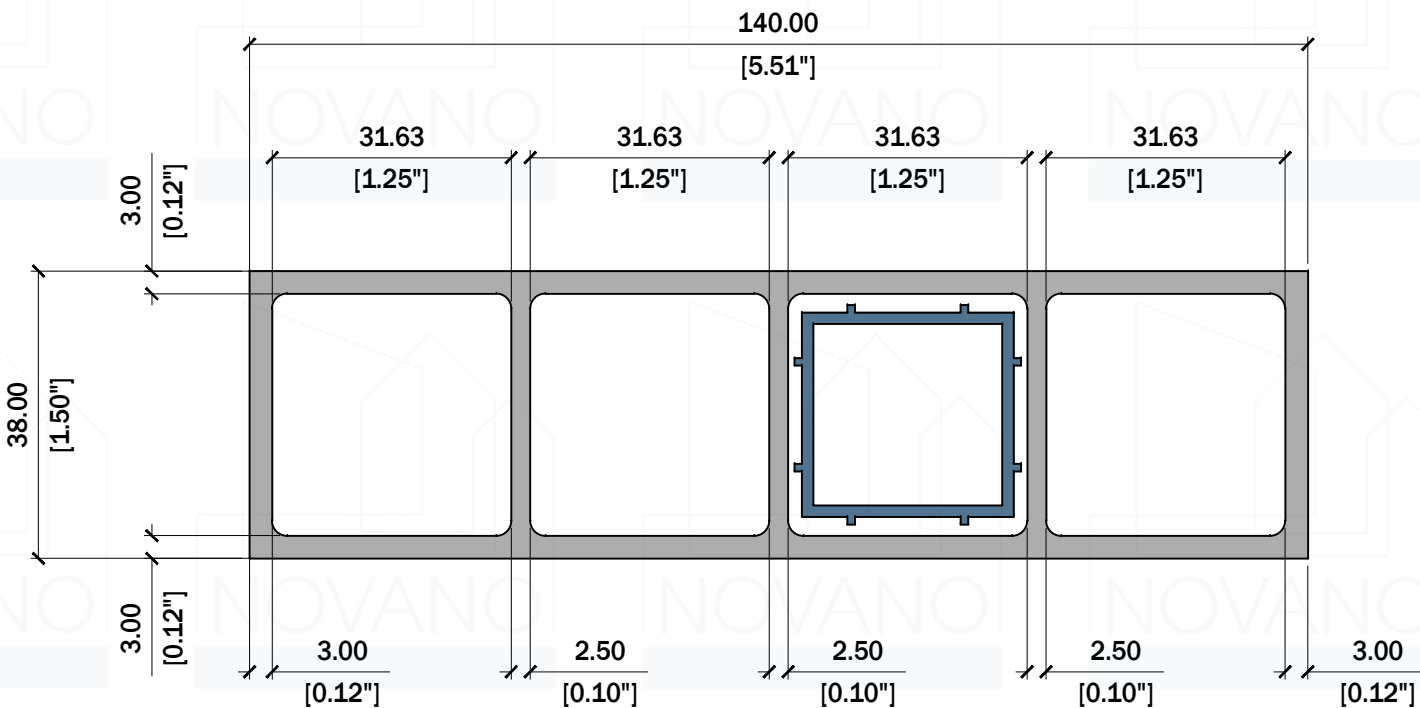

4

FRONT ELEVATION

4C 3

SCALE 1:1 MTRS

0 50MM



TITLE :

**4 CHANNEL
CLADDING *THICK*
WITH ALUMINUM INSERT
FOR SPAN UP TO 48"**

PRODUCT CODE :

NV-SWW-14038-ALUIN

DIMENSIONS (*W x T x L*) :

140 MM x 38 MM x 3.65 M
5.51 IN x 1½ IN x 12 FT

SPECIFICATION :

**TECHNICAL
DRAWING
SPECIFICATION**

SHEET CONTENTS :

- PLAN

- SIDE ELEVATION

- ISOMETRIC VIEW

- FRONT ELEVATION

CONTINENT :

**NOVANO BUILDING
PRODUCTS
USA**

SHEET SIZE :

A-3

DRAWING NO.:

4C - 3

DATE :

06.19.2026

REVISION :

0

DRAWN BY :

ACD

DATE :

06.19.2026

CHECKED BY :

DATE :

THIS DRAWING AS AN
INSTRUMENT OF SERVICE
IS THE PROPERTY OF
NOVANO
AND AS SUCH MUST NOT BE
REPRODUCED OR COPIED IN PART
OR IN WHOLE WITHOUT THE
PERMISSION OF THE AUTHOR.

PROTECTED BY COPYRIGHT LAW.