


DIMENSION LEGEND


Millimeter (mm)

[Inches (") / Foot (')]

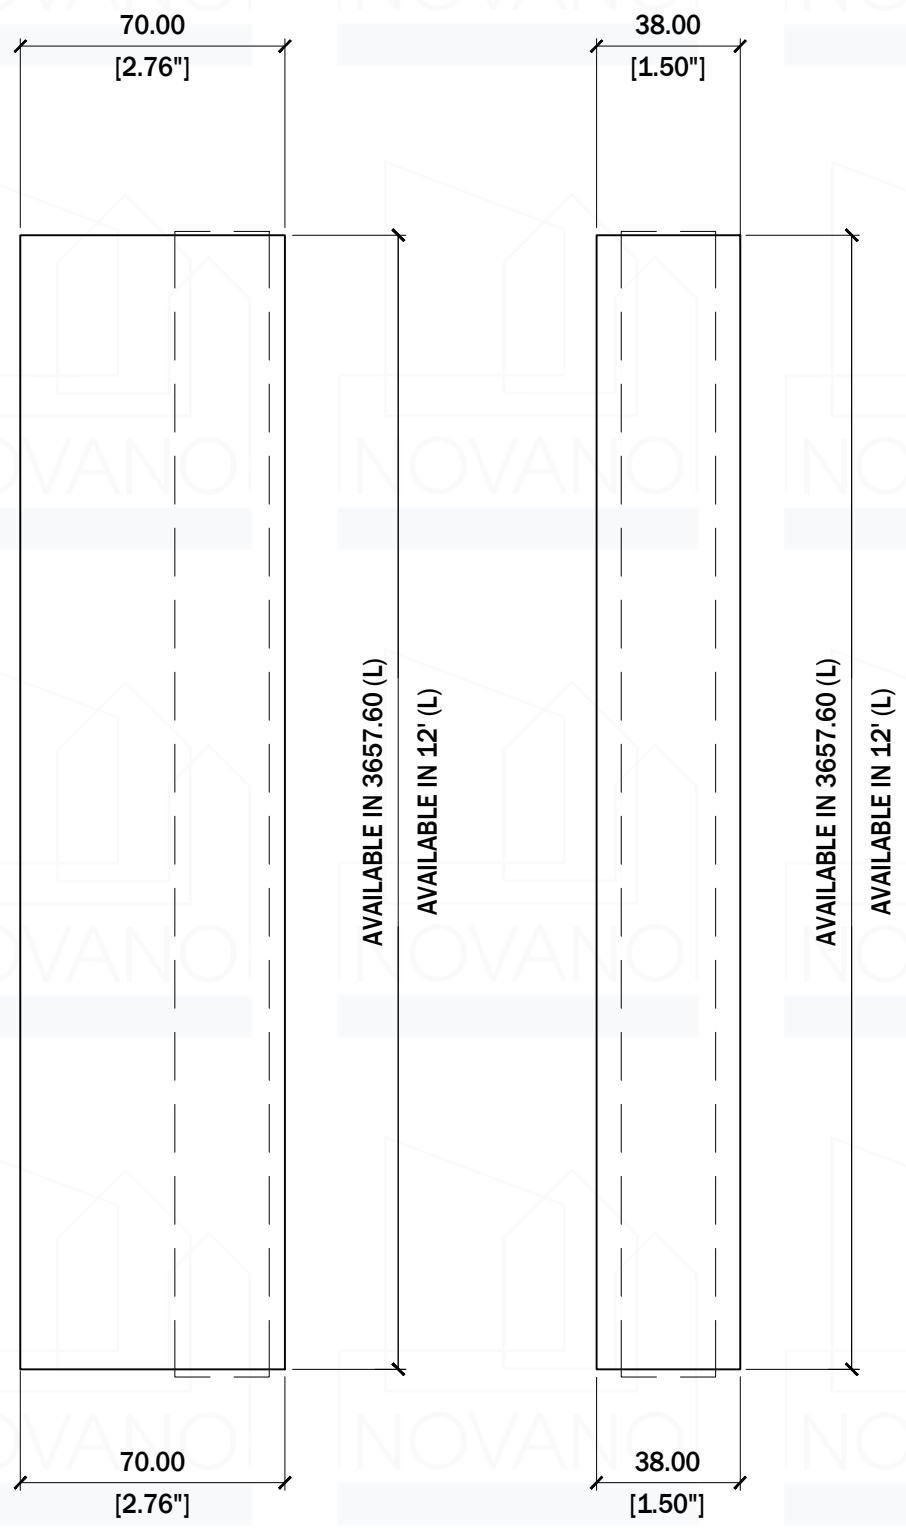

3 ISOMETRIC VIEW

2C 4 SCALE 1:2 MTS 0 100MM

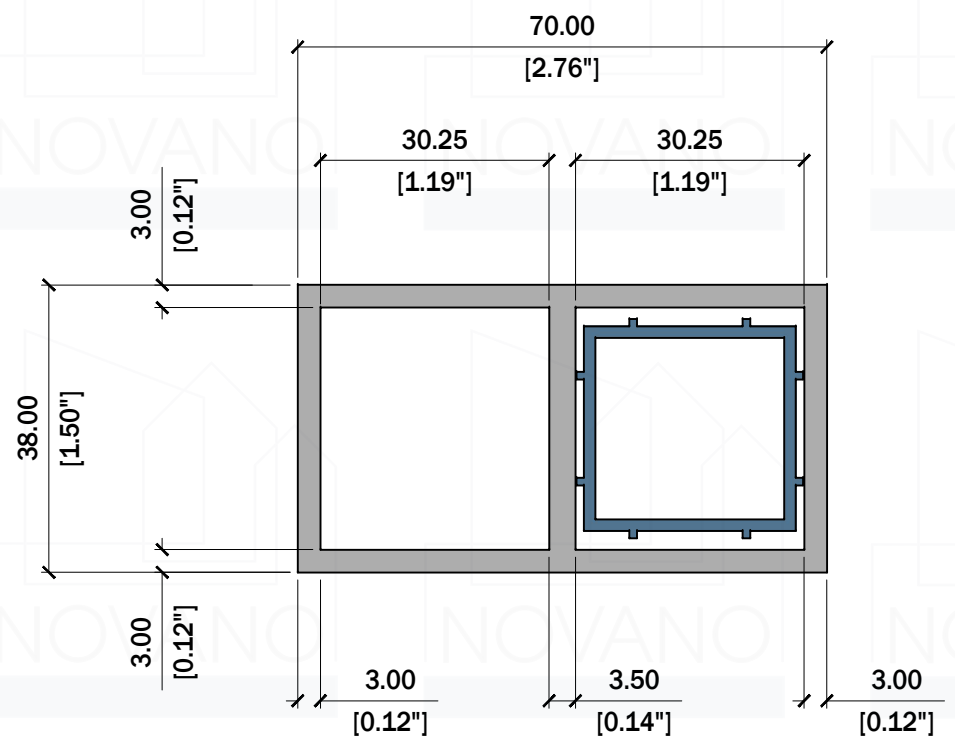

4 FRONT ELEVATION

2C 4 SCALE 1:1 MTRS 0 50MM

1 PLAN

2C 4 SCALE 1:2 MTRS 0 100MM

2 SIDE ELEVATION

2C 4 SCALE 1:2 MTRS 0 100MM



TITLE :

2 CHANNEL CLADDING THICK WITH ALUMINUM INSERT FOR SPAN UP TO 48"

PRODUCT CODE :

NV-SWW-7038-ALUIN

DIMENSIONS (W x T x L) :

70 MM x 38 MM x 3.65 M

2.76 IN x 1 1/2 IN x 12 FT

SPECIFICATION :

TECHNICAL DRAWING SPECIFICATION

- SHEET CONTENTS :**
- PLAN
 - SIDE ELEVATION
 - ISOMETRIC VIEW
 - FRONT ELEVATION

CONTINENT :

NOVANO BUILDING PRODUCTS USA

SHEET SIZE :	DRAWING NO :
A-3	2C - 4
DATE :	REVISION :
06.19.2026	0
DRAWN BY :	DATE :
ACD	06.19.2026
CHECKED BY :	DATE :

THIS DRAWING AS AN INSTRUMENT OF SERVICE IS THE PROPERTY OF **NOVANO** AND AS SUCH MUST NOT BE REPRODUCED OR COPIED IN PART OR IN WHOLE WITHOUT THE PERMISSION OF THE AUTHOR.

PROTECTED BY COPYRIGHT LAW.