

DIMENSION LEGEND

Millimeter (mm)

[Inches (") / Foot (')]



1

PLAN

4C 2

SCALE 1:2 MTRS

0 100MM


2

SIDE ELEVATION

4C 2

SCALE 1:2 MTRS

0 100MM

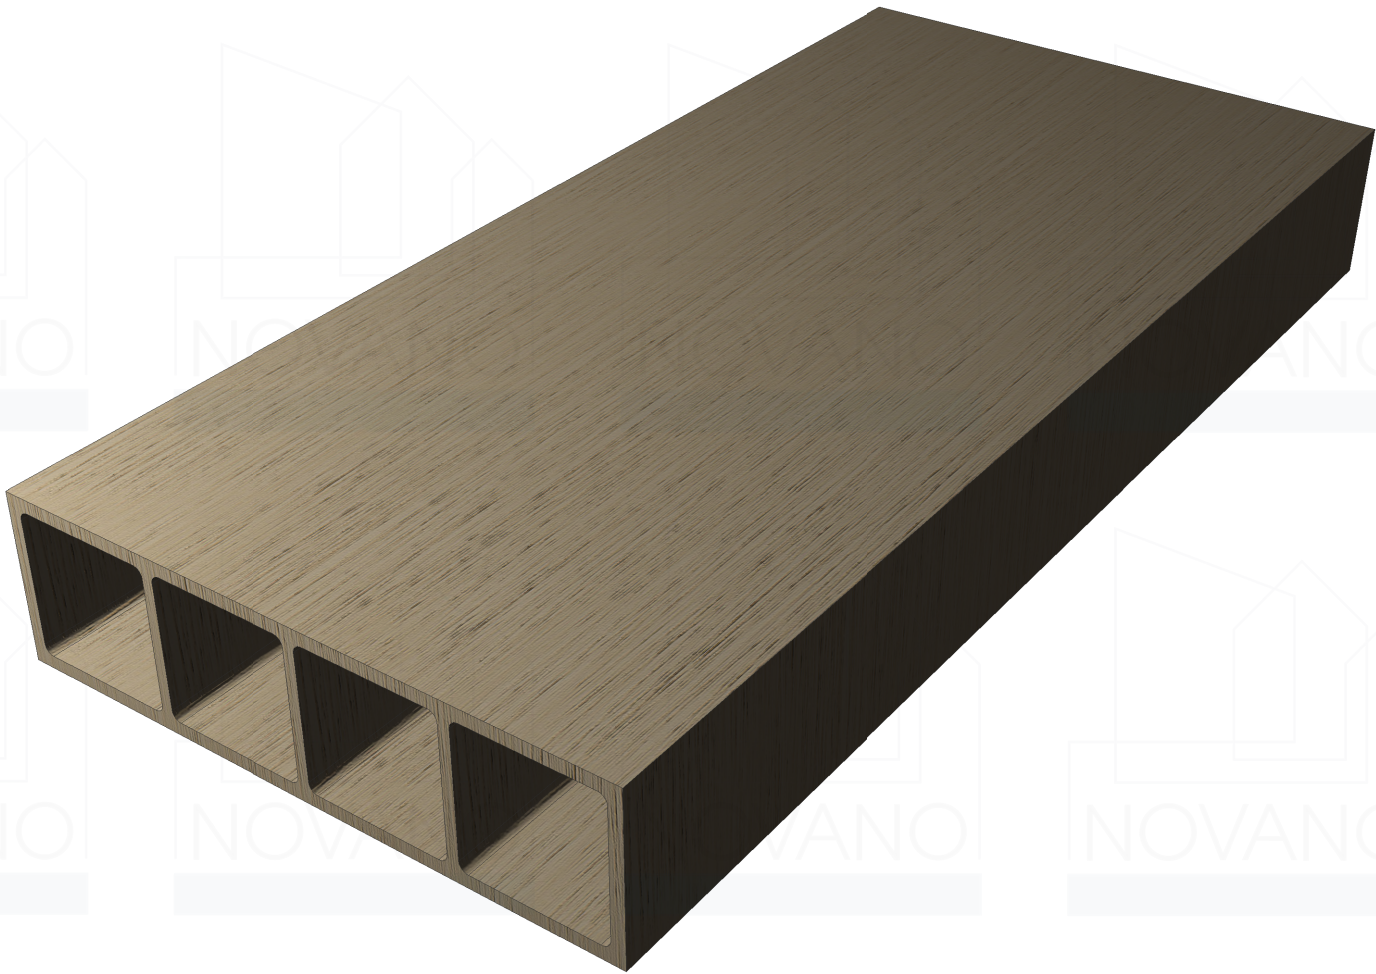


3 ISOMETRIC VIEW

4C 2

SCALE 1:2 MTS

0 100MM

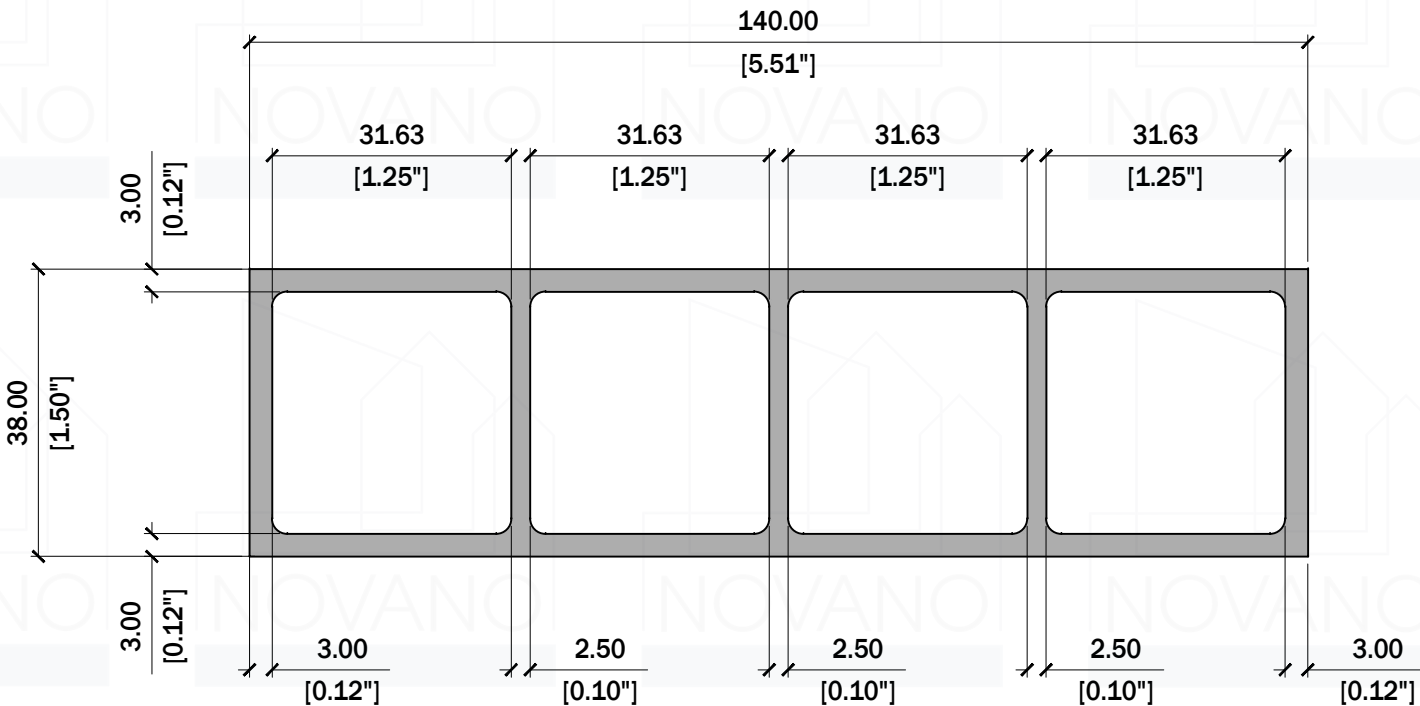

4 FRONT ELEVATION

4C 2

SCALE 1:1 MTRS

0 50MM



TITLE :	
4 CHANNEL CLADDING THICK	
PRODUCT CODE : NV-WCL-14038-3MM	
DIMENSIONS (W x T x L) : 140 MM x 38 MM x 3.65 M 5.51 IN x 1 1/2 IN x 12 FT	
SPECIFICATION :	
TECHNICAL DRAWING SPECIFICATION	
SHEET CONTENTS :	
- PLAN	
- SIDE ELEVATION	
- ISOMETRIC VIEW	
- FRONT ELEVATION	
CONTINENT :	
NOVANO BUILDING PRODUCTS USA	
SHEET SIZE :	DRAWING NO :
A-3	4C - 2
DATE :	REVISION :
06.19.2026	0
DRAWN BY :	DATE :
ACD	06.19.2026
CHECKED BY :	DATE :
THIS DRAWING AS AN INSTRUMENT OF SERVICE IS THE PROPERTY OF NOVANO AND AS SUCH MUST NOT BE REPRODUCED OR COPIED IN PART OR IN WHOLE WITHOUT THE PERMISSION OF THE AUTHOR.	
PROTECTED BY COPYRIGHT LAW.	